



THIS INFORMATION IS CONFIDENTIAL AND THE PROPERTY OF SIRIUS. IT IS RELEASED ON CONDITION THAT NONE OF THE INFORMATION SHALL BE DISCLOSED TO ANY THIRD PARTY OR REPRODUCED IN WHOLE OR PART WITHOUT THE PRIOR CONSENT IN WRITING OF SIRIUS.

KEY


--	--	--	--

 


ROOF PLAN

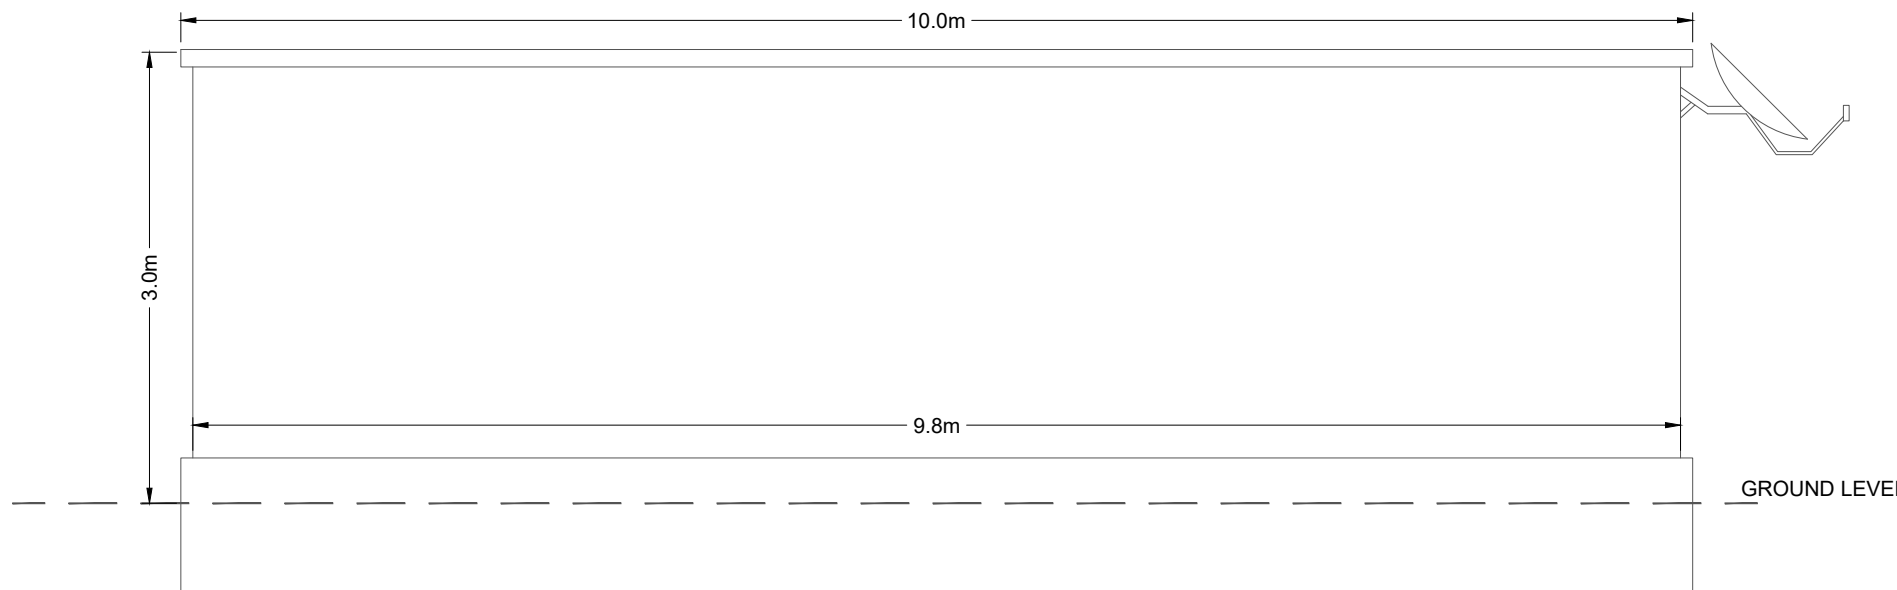


REAR ELEVATION

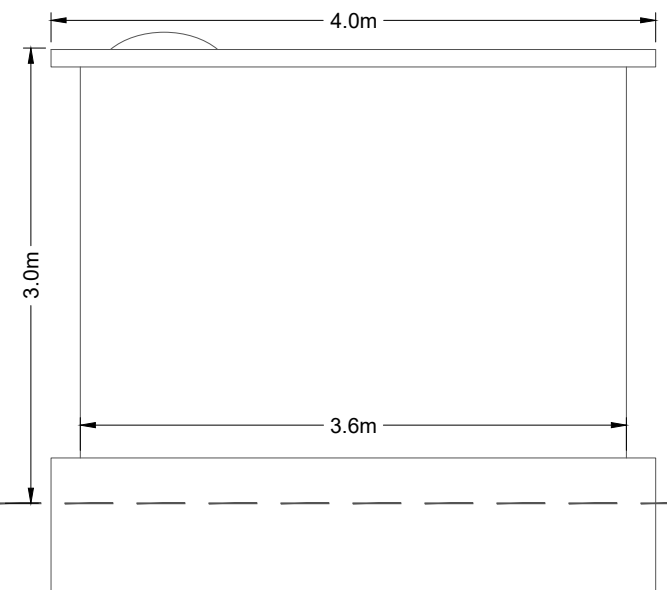

SIDE ELEVATION

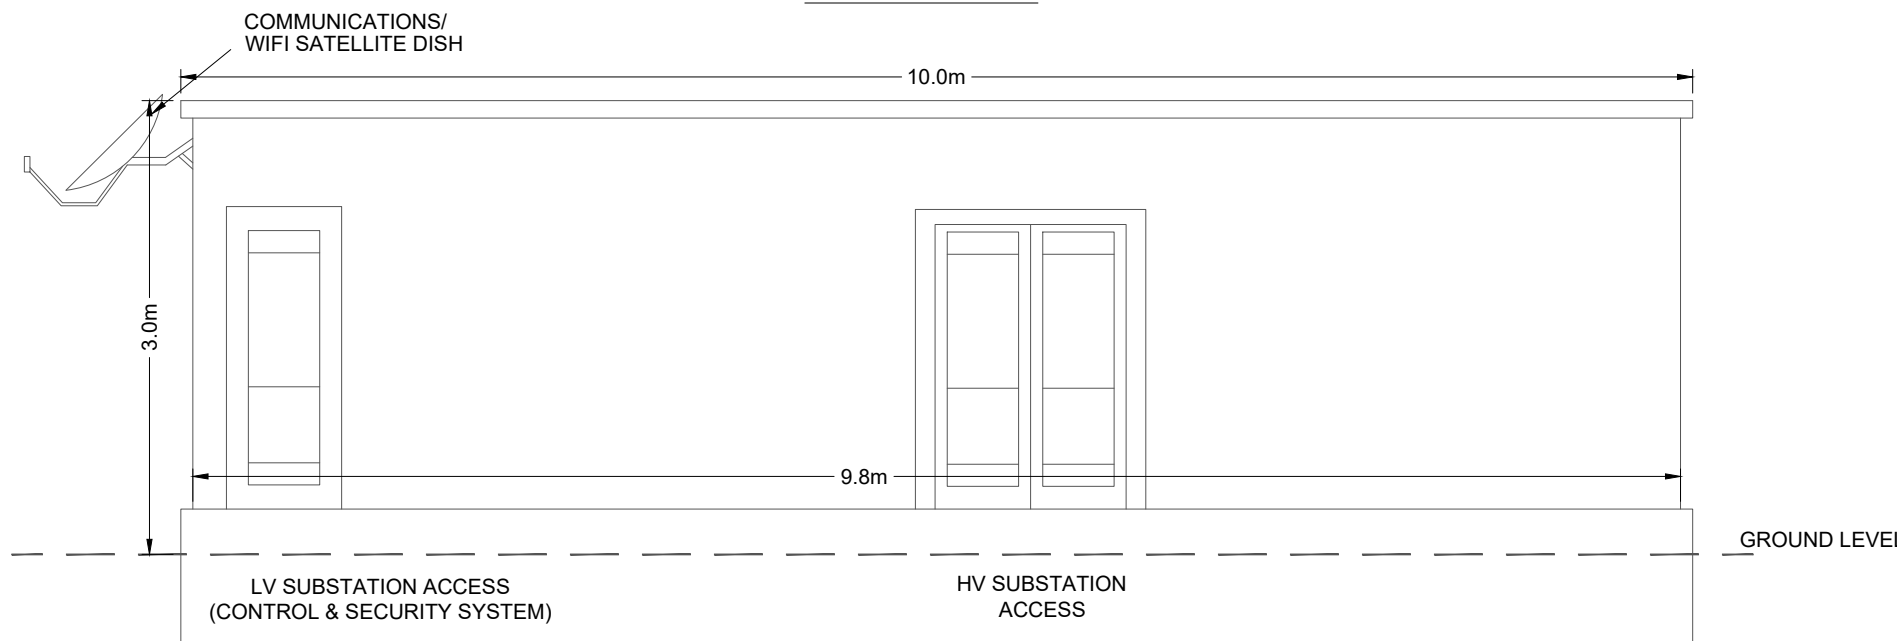

FRONT ELEVATION

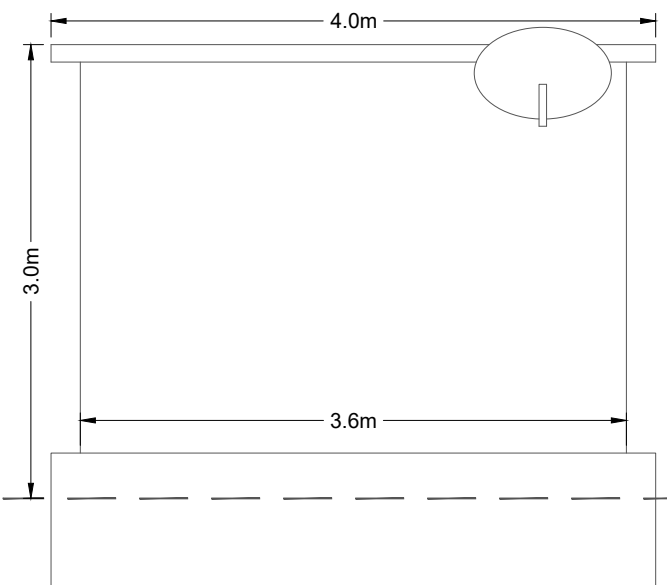

SIDE ELEVATION

REV	DESCRIPTION	DATE	BY

CLIENT

4245 Park Approach, Thorpe Park, Leeds. LS15 8GB. 0113 264 9960

JOB TITLE
PARC SOLAR TRAFFWLL

DRAWING TITLE
CUSTOMER SUBSTATION DETAILS

DRAWN	DATE	APPROVED	DATE
S.T	10/6/2021	J.C	10/6/2021

SCALE	SHEET	DRAWING NUMBER	REVISION
1:50	A3L	LOC1001/11/07	0