


FRONT ELEVATION - SOUTH-WEST FACING



SIDE ELEVATION - SOUTH-EAST FACING

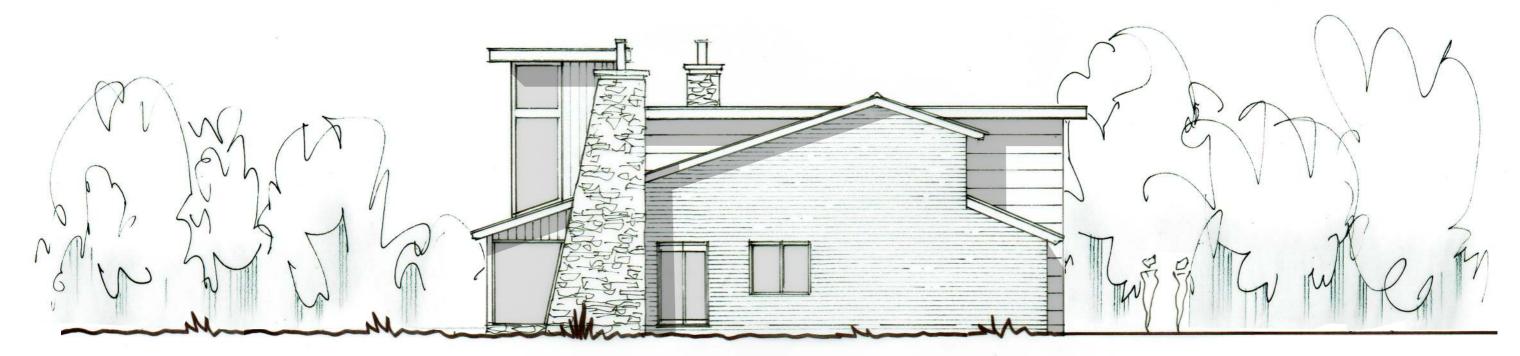

PJT design Ltd Studio 01480 414580
4 OBS Cottage Mobile 07977 474682
Oldhurst Road Email pete@pltesign.co.uk
Wyton Web www.pitdesign.co.uk
Huntingdon
Cambridgeshire
PE28 2DU Design Ltd 2015

PROPOSED EXTENSION/REMODEL OF EXISTING DETACHED DWELLING, REPLACEMENT OUTBUILDING AND ALTERATIONS TO EXISTING VEHICULAR ACCESS

DUFFIELD HOUSE, DUFFIELD LANE, NEWBOROUGH, STAFFORDSHIRE, DE13 8SH

MR AND MRS ORME

Scale 1:100 @ A3 Date 01.05.15 Drawn PJT

Drawing PROPOSED ELEVATIONS - SHEET 1 OF 2

Drawing Number LTD080.0012