


THIS INFORMATION IS CONFIDENTIAL AND THE PROPERTY OF SIRIUS. IT IS RELEASED ON CONDITION THAT NONE OF THE INFORMATION SHALL BE DISCLOSED TO ANY THIRD PARTY OR REPRODUCED IN WHOLE OR PART WITHOUT THE PRIOR CONSENT IN WRITING OF SIRIUS.

NOTES

CCTV CAMERA AND INFRARED ILLUMINATOR

IP55 RATED ENCLOSURE


25mm PLASTIC CONDUIT

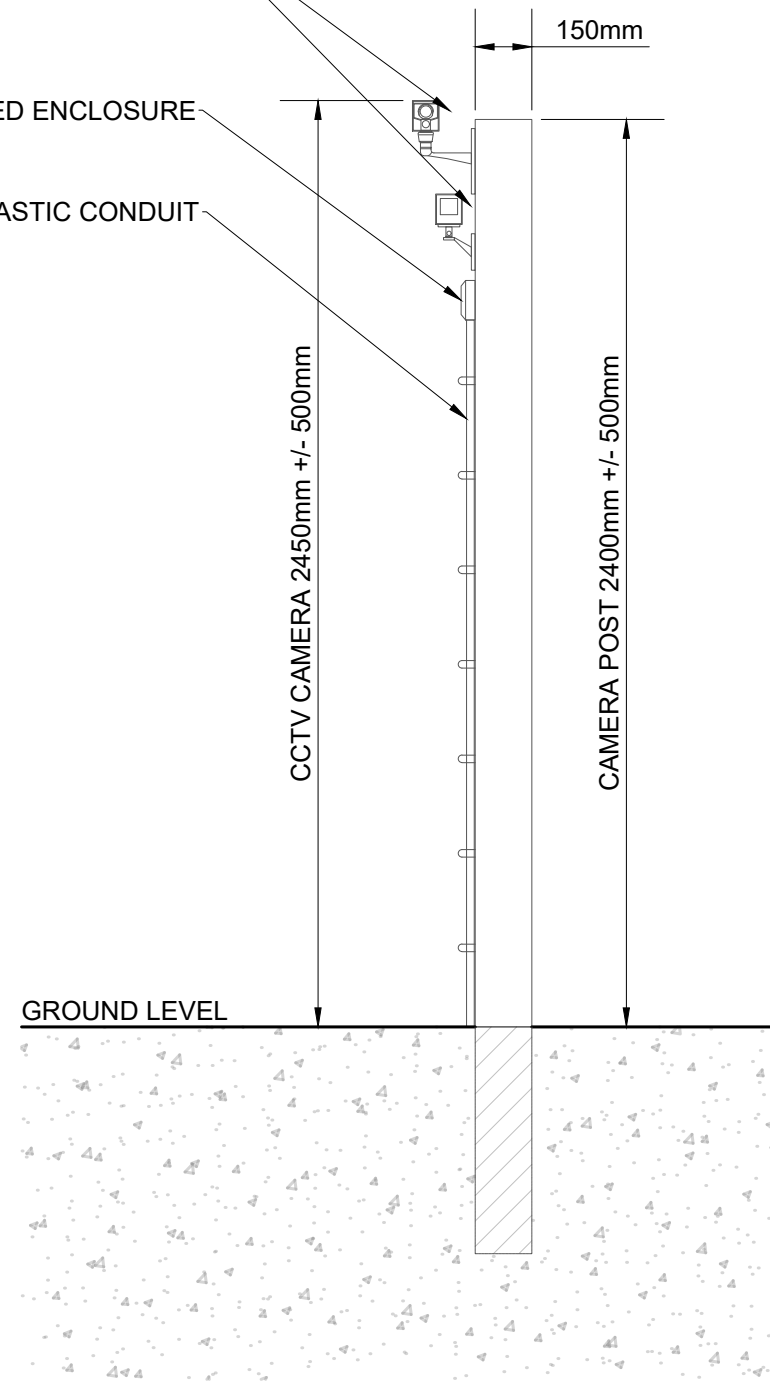

2000mm +/- 500mm BETWEEN POSTS

200mm TIMBER FENCE POST

DEER PROOF MESH

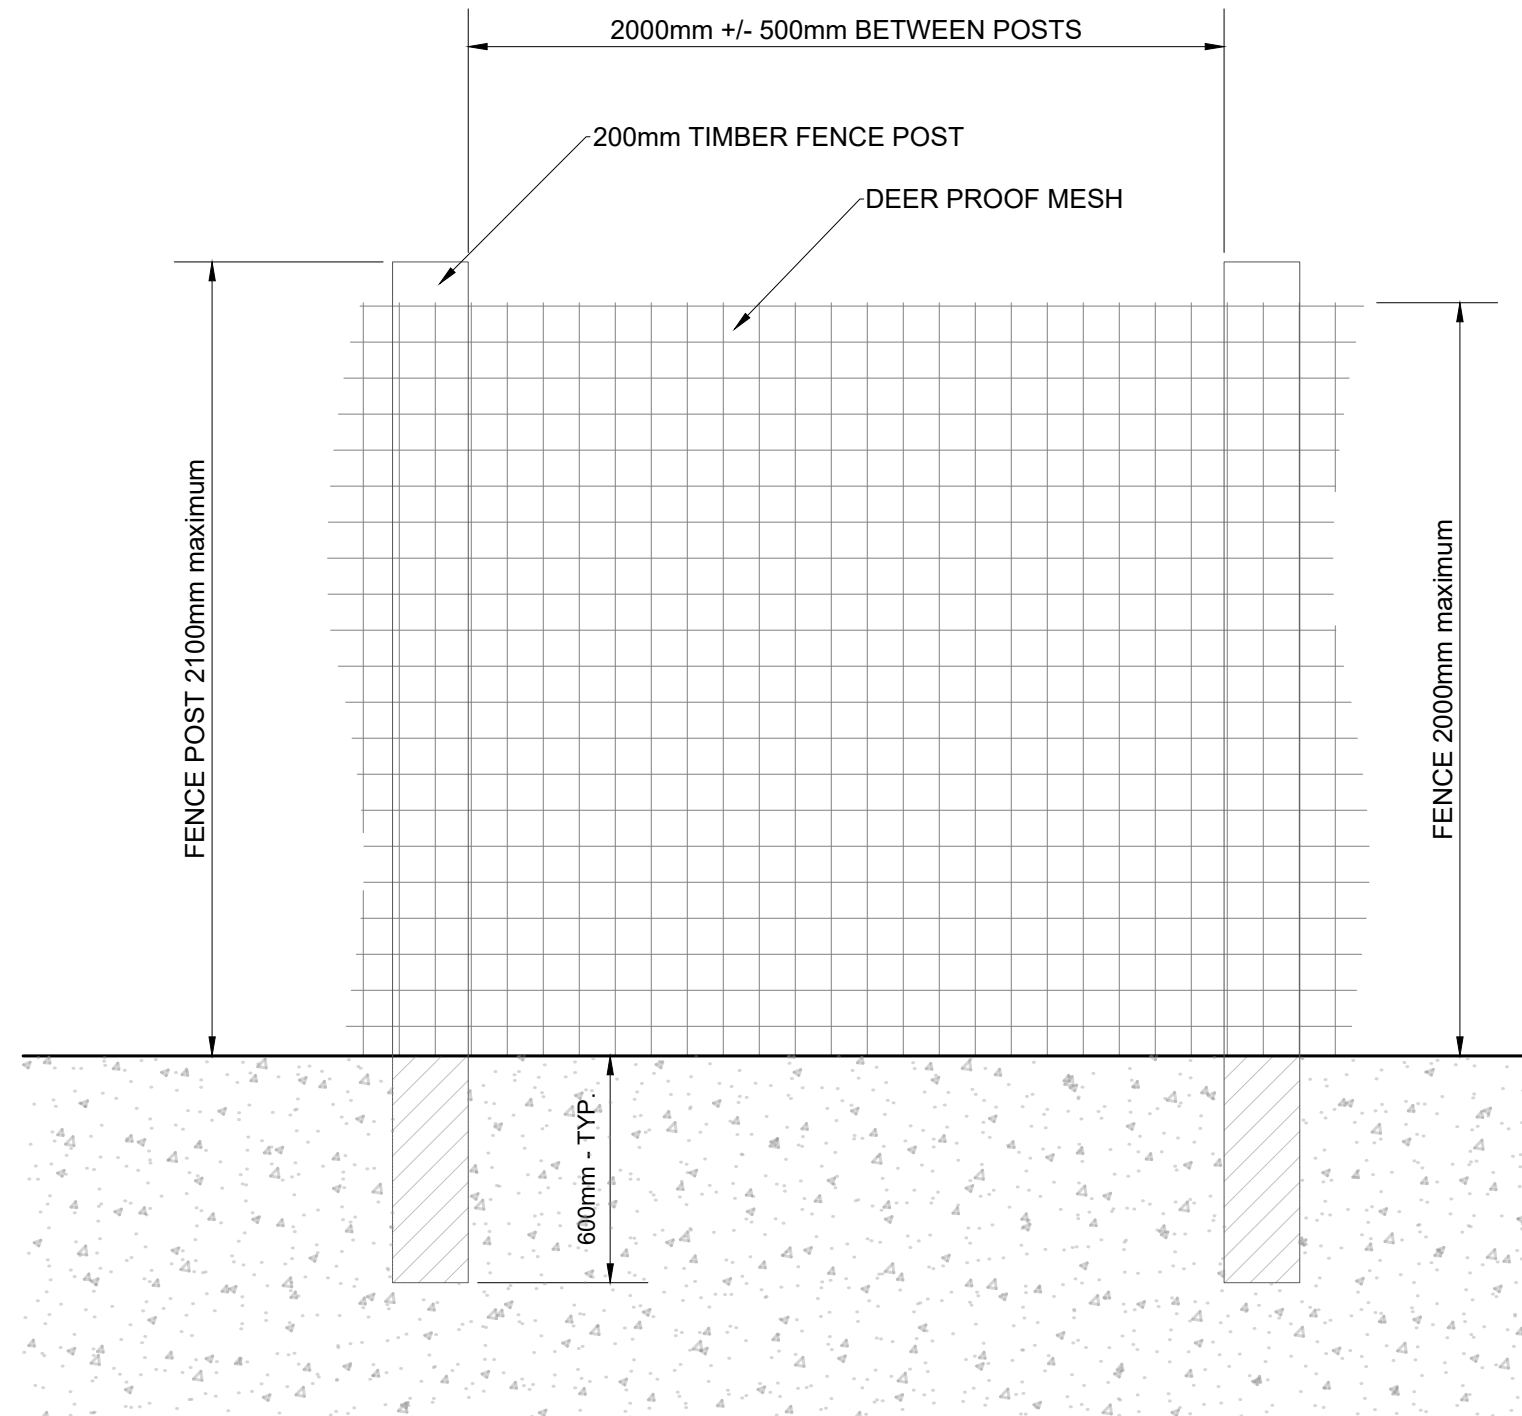

REV	DESCRIPTION	DATE	BY

CLIENT



4245 Park Approach, Thorpe Park, Leeds. LS15 8GB. 0113 264 9960

JOB TITLE

PARC SOLAR TRAFFWLL

DRAWING TITLE

PERIMETER FENCE AND CCTV DETAILS

DRAWN	DATE	APPROVED	DATE
S.T	11/6/2021	J.C	11/6/2021

SCALE	SHEET	DRAWING NUMBER	REVISION
1:20	A3L	LOC1001/11/11	0