


Notes

1. This and all drawings are to be read in conjunction with the Highways England manual of contract documents for highway works published by HMSO.
2. Do not scale from this drawing. If in doubt refer to the project manager for clarification.
3. The dimensions shown are indicative of proposed layout. Refer to setting out drawings for detailed setting out.
4. Existing features are shown in grey and proposed features in bold, unless otherwise stated.
5. All street furniture shall maintain a minimum clearance from the kerb face of 450mm, except lighting columns (500mm).
6. Refer to individual series drawings and standard detail drawings for further details, specifications and setting out.
7. All dimensions are in metres unless stated otherwise.

Legend

- Existing carriageway markings
- Existing kerb
- School boundary
- Proposed sign on new post
- Proposed sign on existing post with extended top
- Proposed 1.2x0.6x0.9m hardwood planter or similar

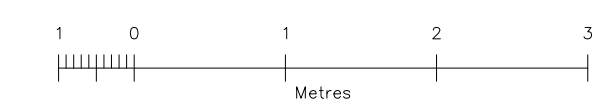

Crown copyright and database rights 2020 Ordnance Survey 100035971

Rev	Description	By	Date	Chk'd	Approved
0	DRAWING FRAME UPDATED	KS	15/07/20	RH	LB
1	BOLLARDS AND PLANTER ADDITION	KS	04/08/20	RH	LB



Regeneration and Place  
London Borough of Lewisham

Laurence House  
1 Catford Road  
London  
SE6 4RU  
traffic@lewisham.gov.uk

Project SCHOOL STREETS			
Title BAIZDON ROAD - JOHNBALL SCHOOL			
Drawn KS	Checked RH	Approved LB	Status CONST
Date Apr 20	Date 12/05/20	Date 12/05/20	
Scale 1:1000	Drawing No. PD-SS-001-100-15		Rev 1

