


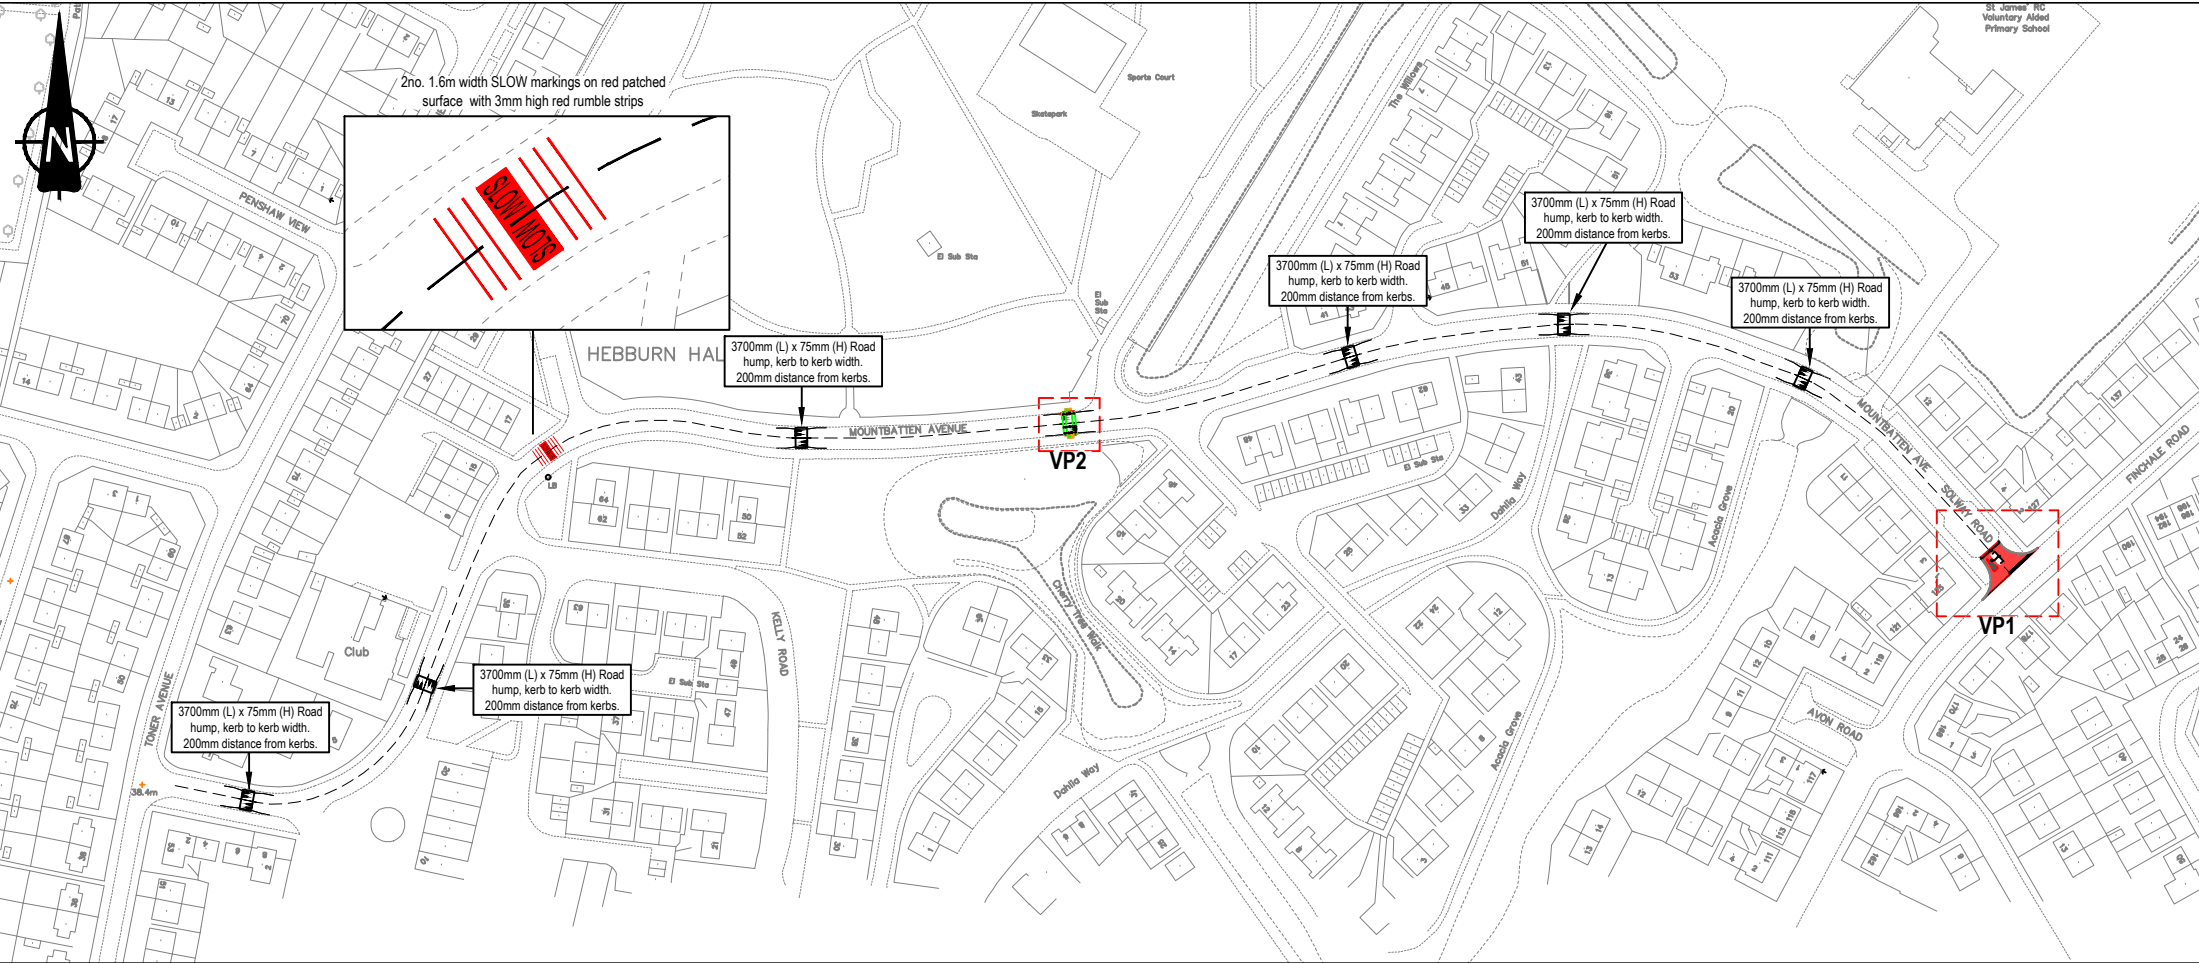

The contractor is responsible for the verification of dimensions on the site.
All dimensions are in millimetres. © Copyright all rights reserved South Tyneside Council.
Ordnance Survey data has been reproduced from Mastermap with the permission of The Controller of
H.M. Stationary Office. Crown copyright reserved.Licence No.100019570

KEY



TACTILE PAVING
B DENOTES BUFF BLISTER PAVING

KERBING/EDGING

EXTENT OF KERBING/EDGING

K1/150

EXISTING GULLY


1	03/02/2022	Road hump locations amended	CE
Rev	Date	Description	Chkd



South Tyneside Council

Regeneration and Environment

Town Hall & Civic Offices, Westoe Road, South Shields, Tyne & Wear, NE33 2RL
Telephone: (0191) 427 1717 Fax: (0191) 455 7770

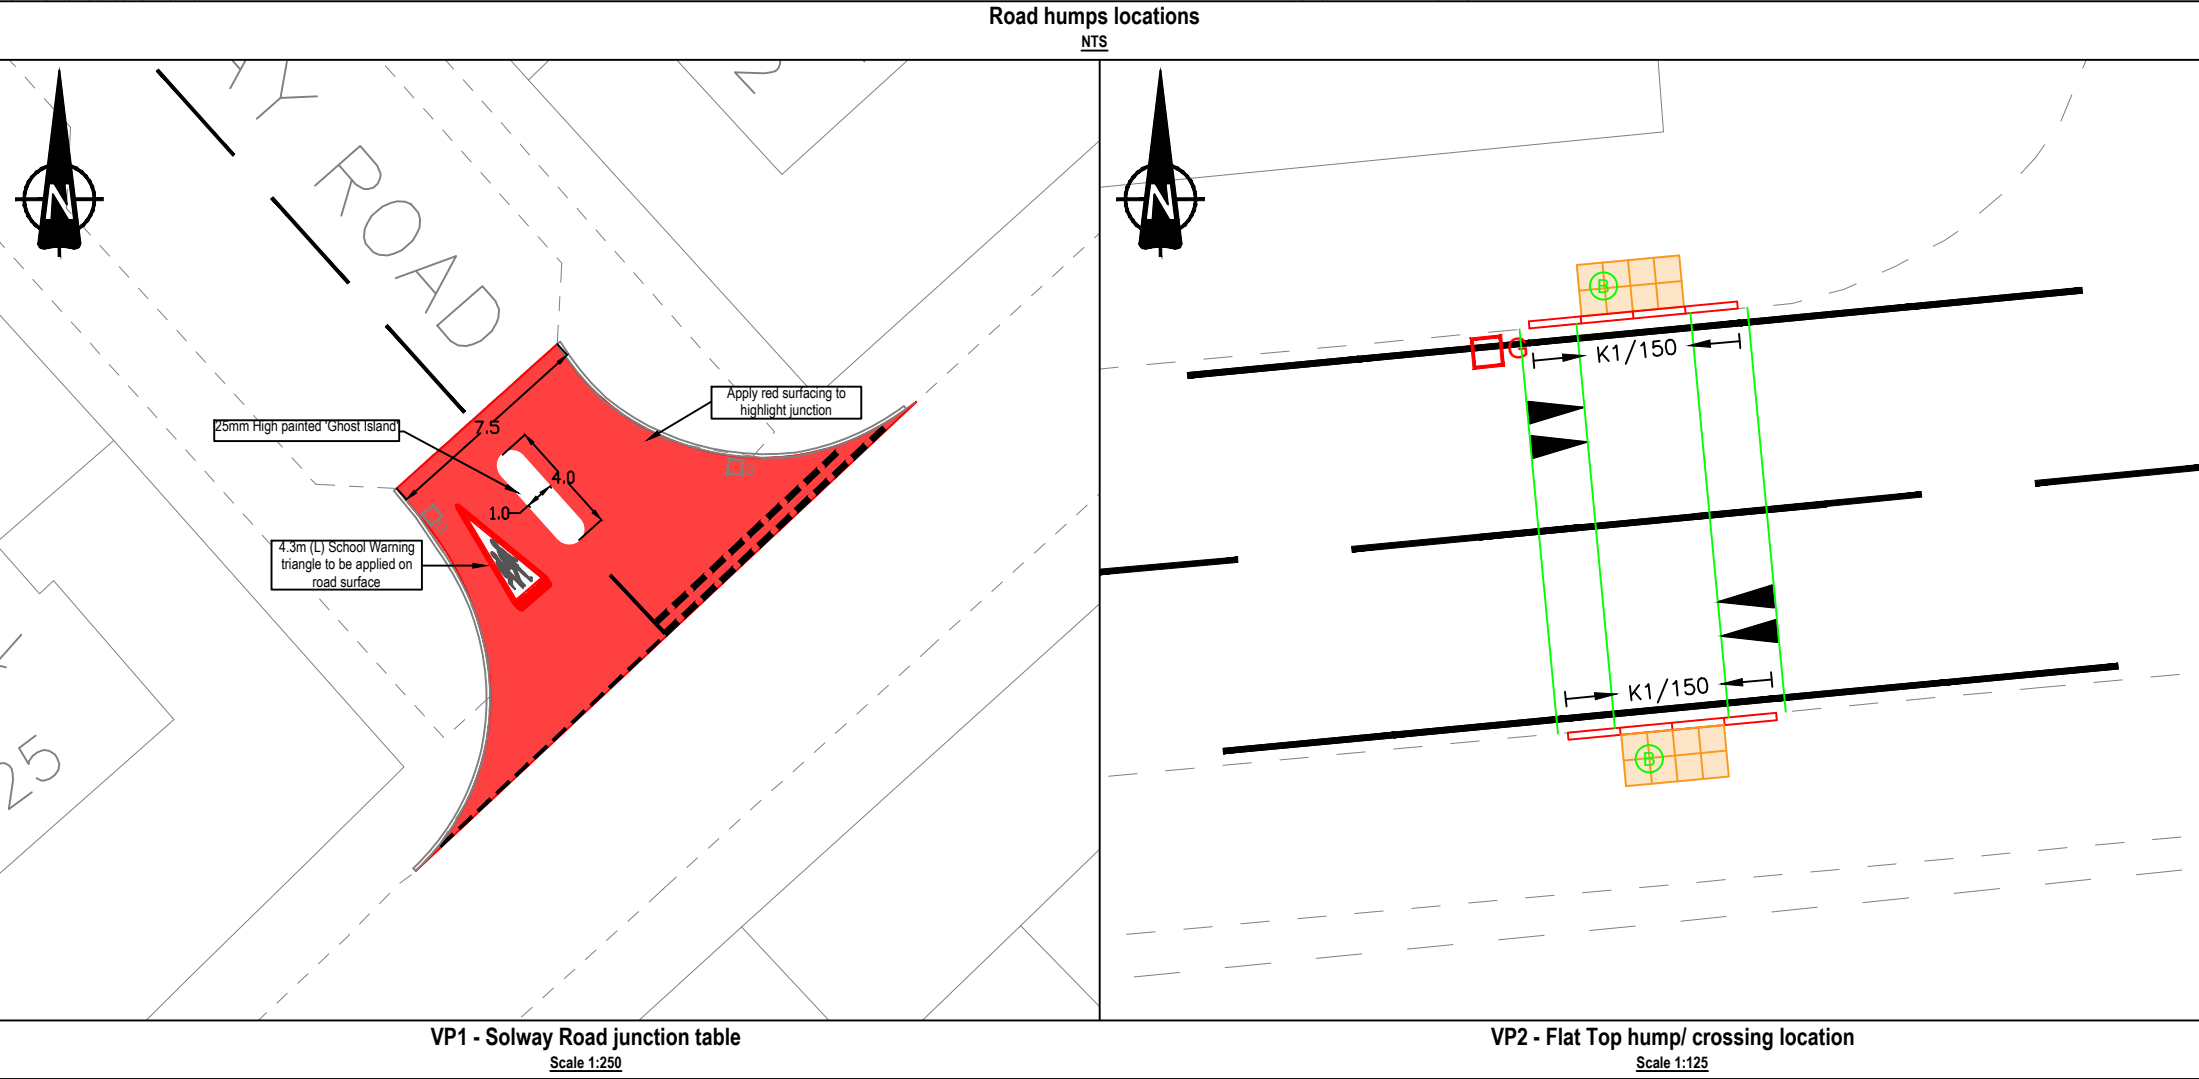

Project

Mountbatten Avenue School safety zone

Drawing Title

Consultation plan

Drawn by	SV	Date	16/09/21
Checked by	CE	Date	16/09/21
Scale	AS	Size	A3

Project Code

TRS03-2021-LTP

Drawing Number

01-1

For Consultation