


NOTES

PROJECT MOXON ST
BARNET.

EXISTING PLAN
SCALE 1:100

DATE SEPT 1999.
DRG N° JP/02.

JOHN POWER & SON
SHOPFITTERS LTD
7 HELHAM GREEN,
WARESIDE, HERTS
SG12 7RE
TEL 0920 460920

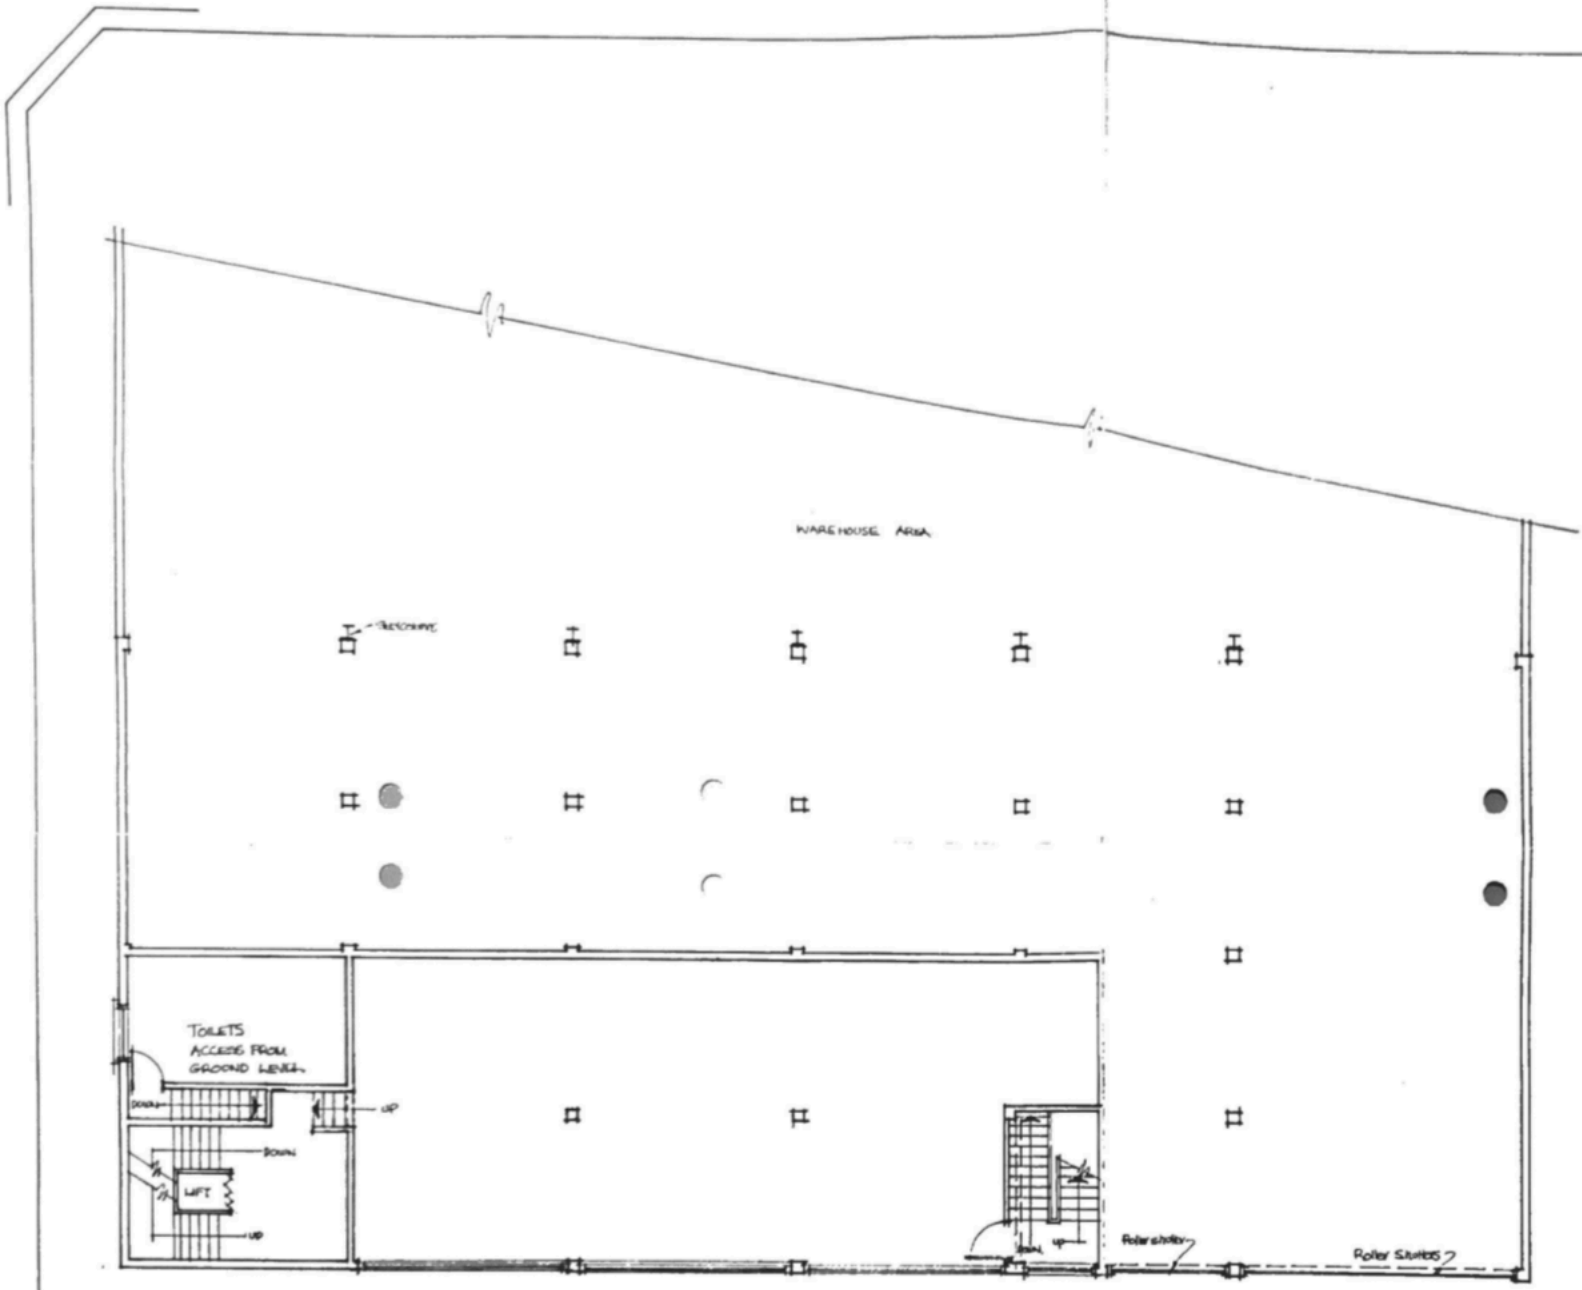

FIRST FLOOR OFFICES & WAREHOUSE AREA [PART] EXISTING

