


Hull City Centre to Cottingham Cycle Route (Fountain Road to Chanterlands Avenue Roundabout)

Consultation Drawing No. 2

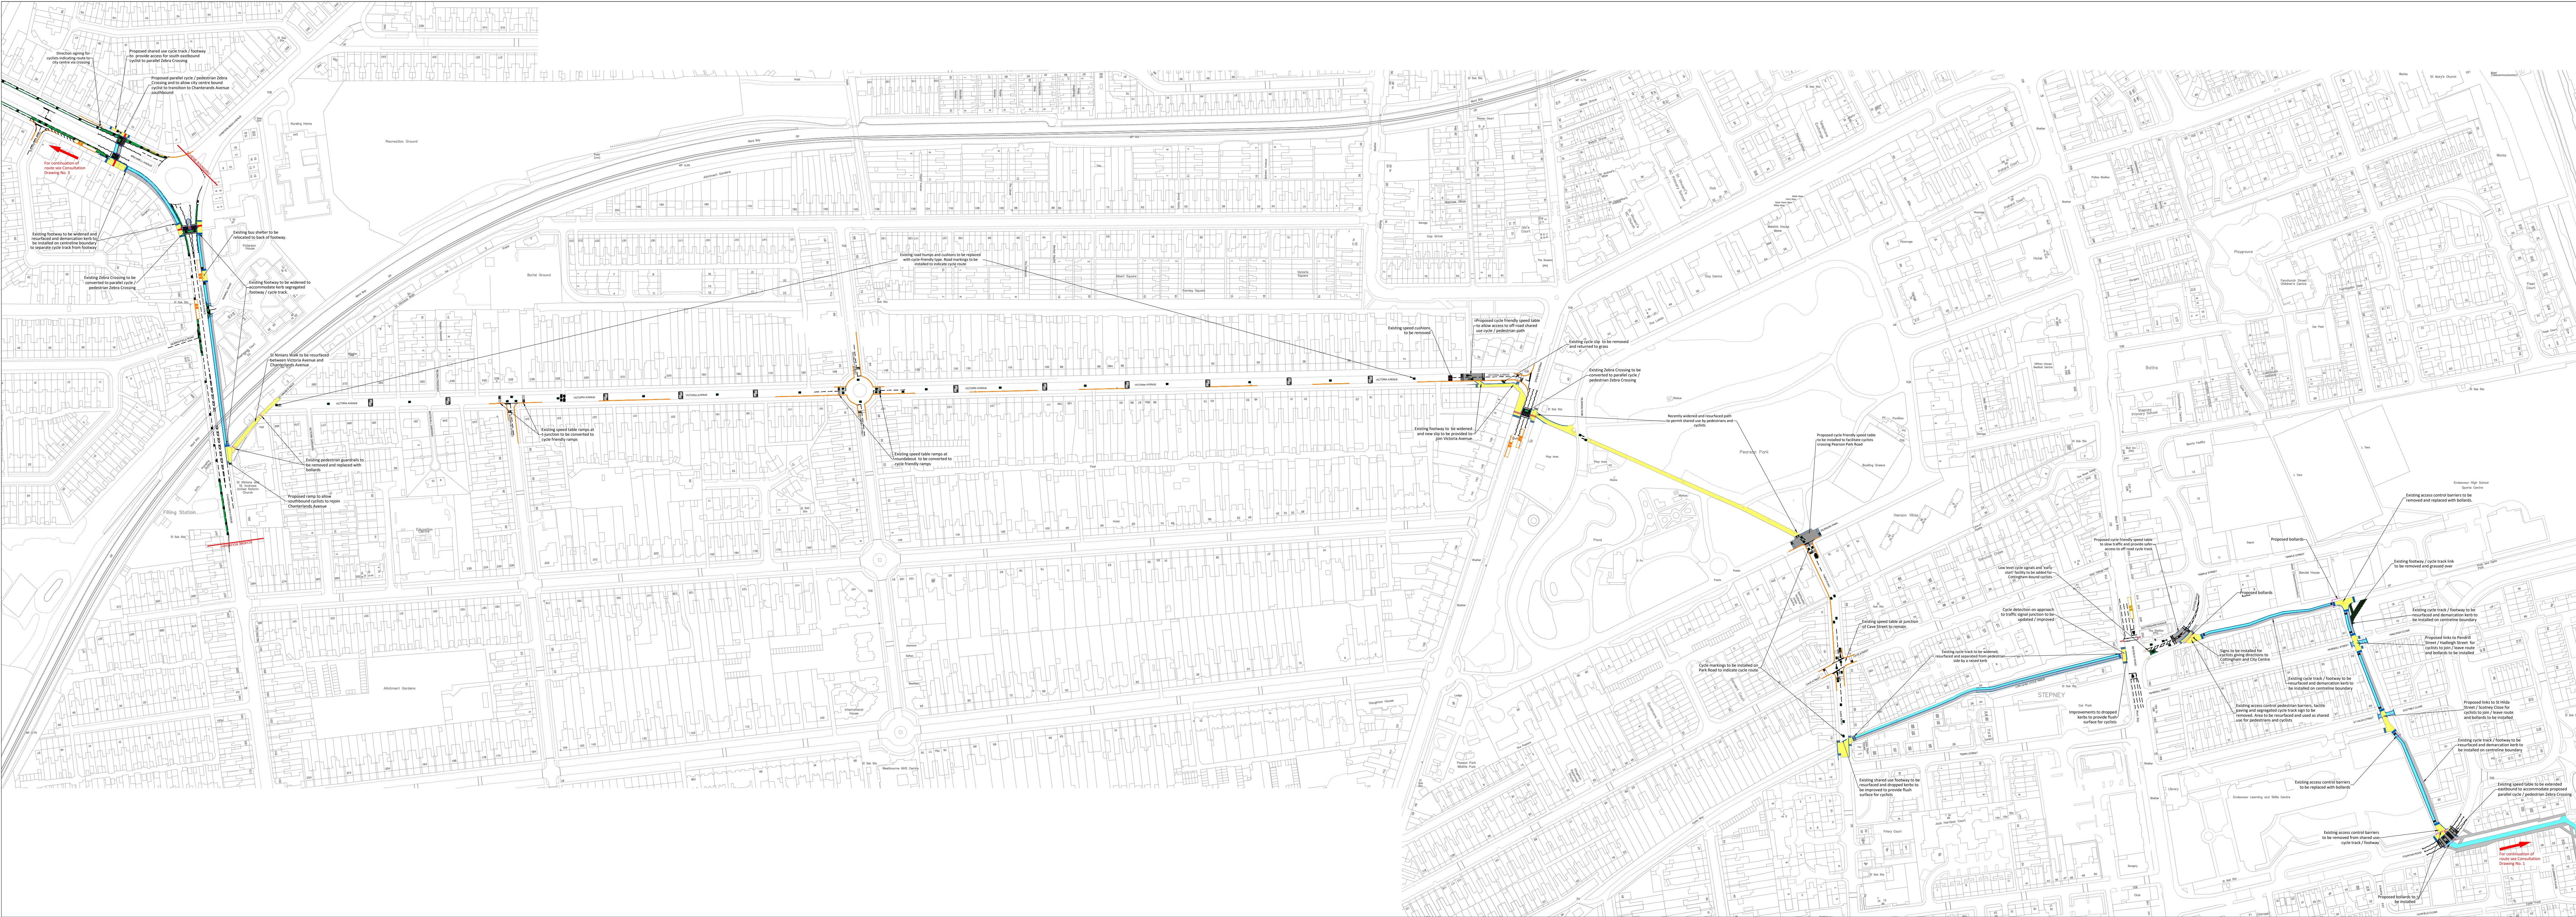

- KEY:**
- Proposed segregated cycle track
 - Proposed pedestrian footway
 - Proposed shared use cycle track / pedestrian footway
 - Proposed bollard
 - Proposed wand style bollard
 - Proposed new kerb line
 - Proposed flush pedestrian / cycle dropped kerb
 - Proposed road markings
 - Proposed green surfacing on on carriageway cycle lanes
 - Existing footway / cycle track to be removed and grassed over
 - Existing 24 hour parking restrictions (sections of relevance shown)
 - Existing parking restrictions to be removed