
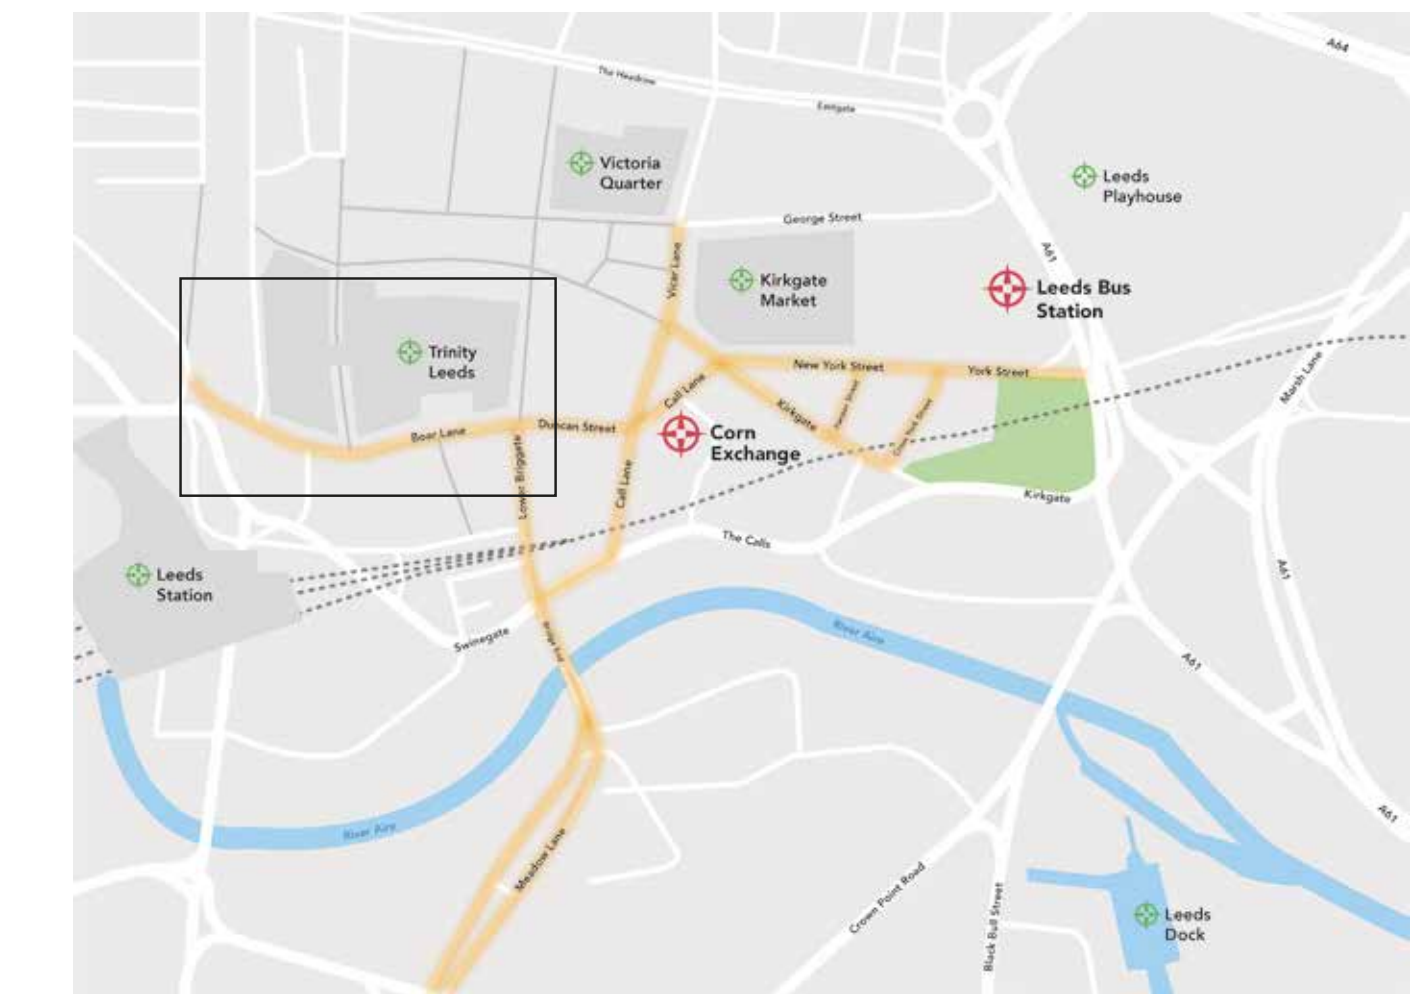


# 1. Transforming your City Centre

## Boar Lane and Lower Briggate

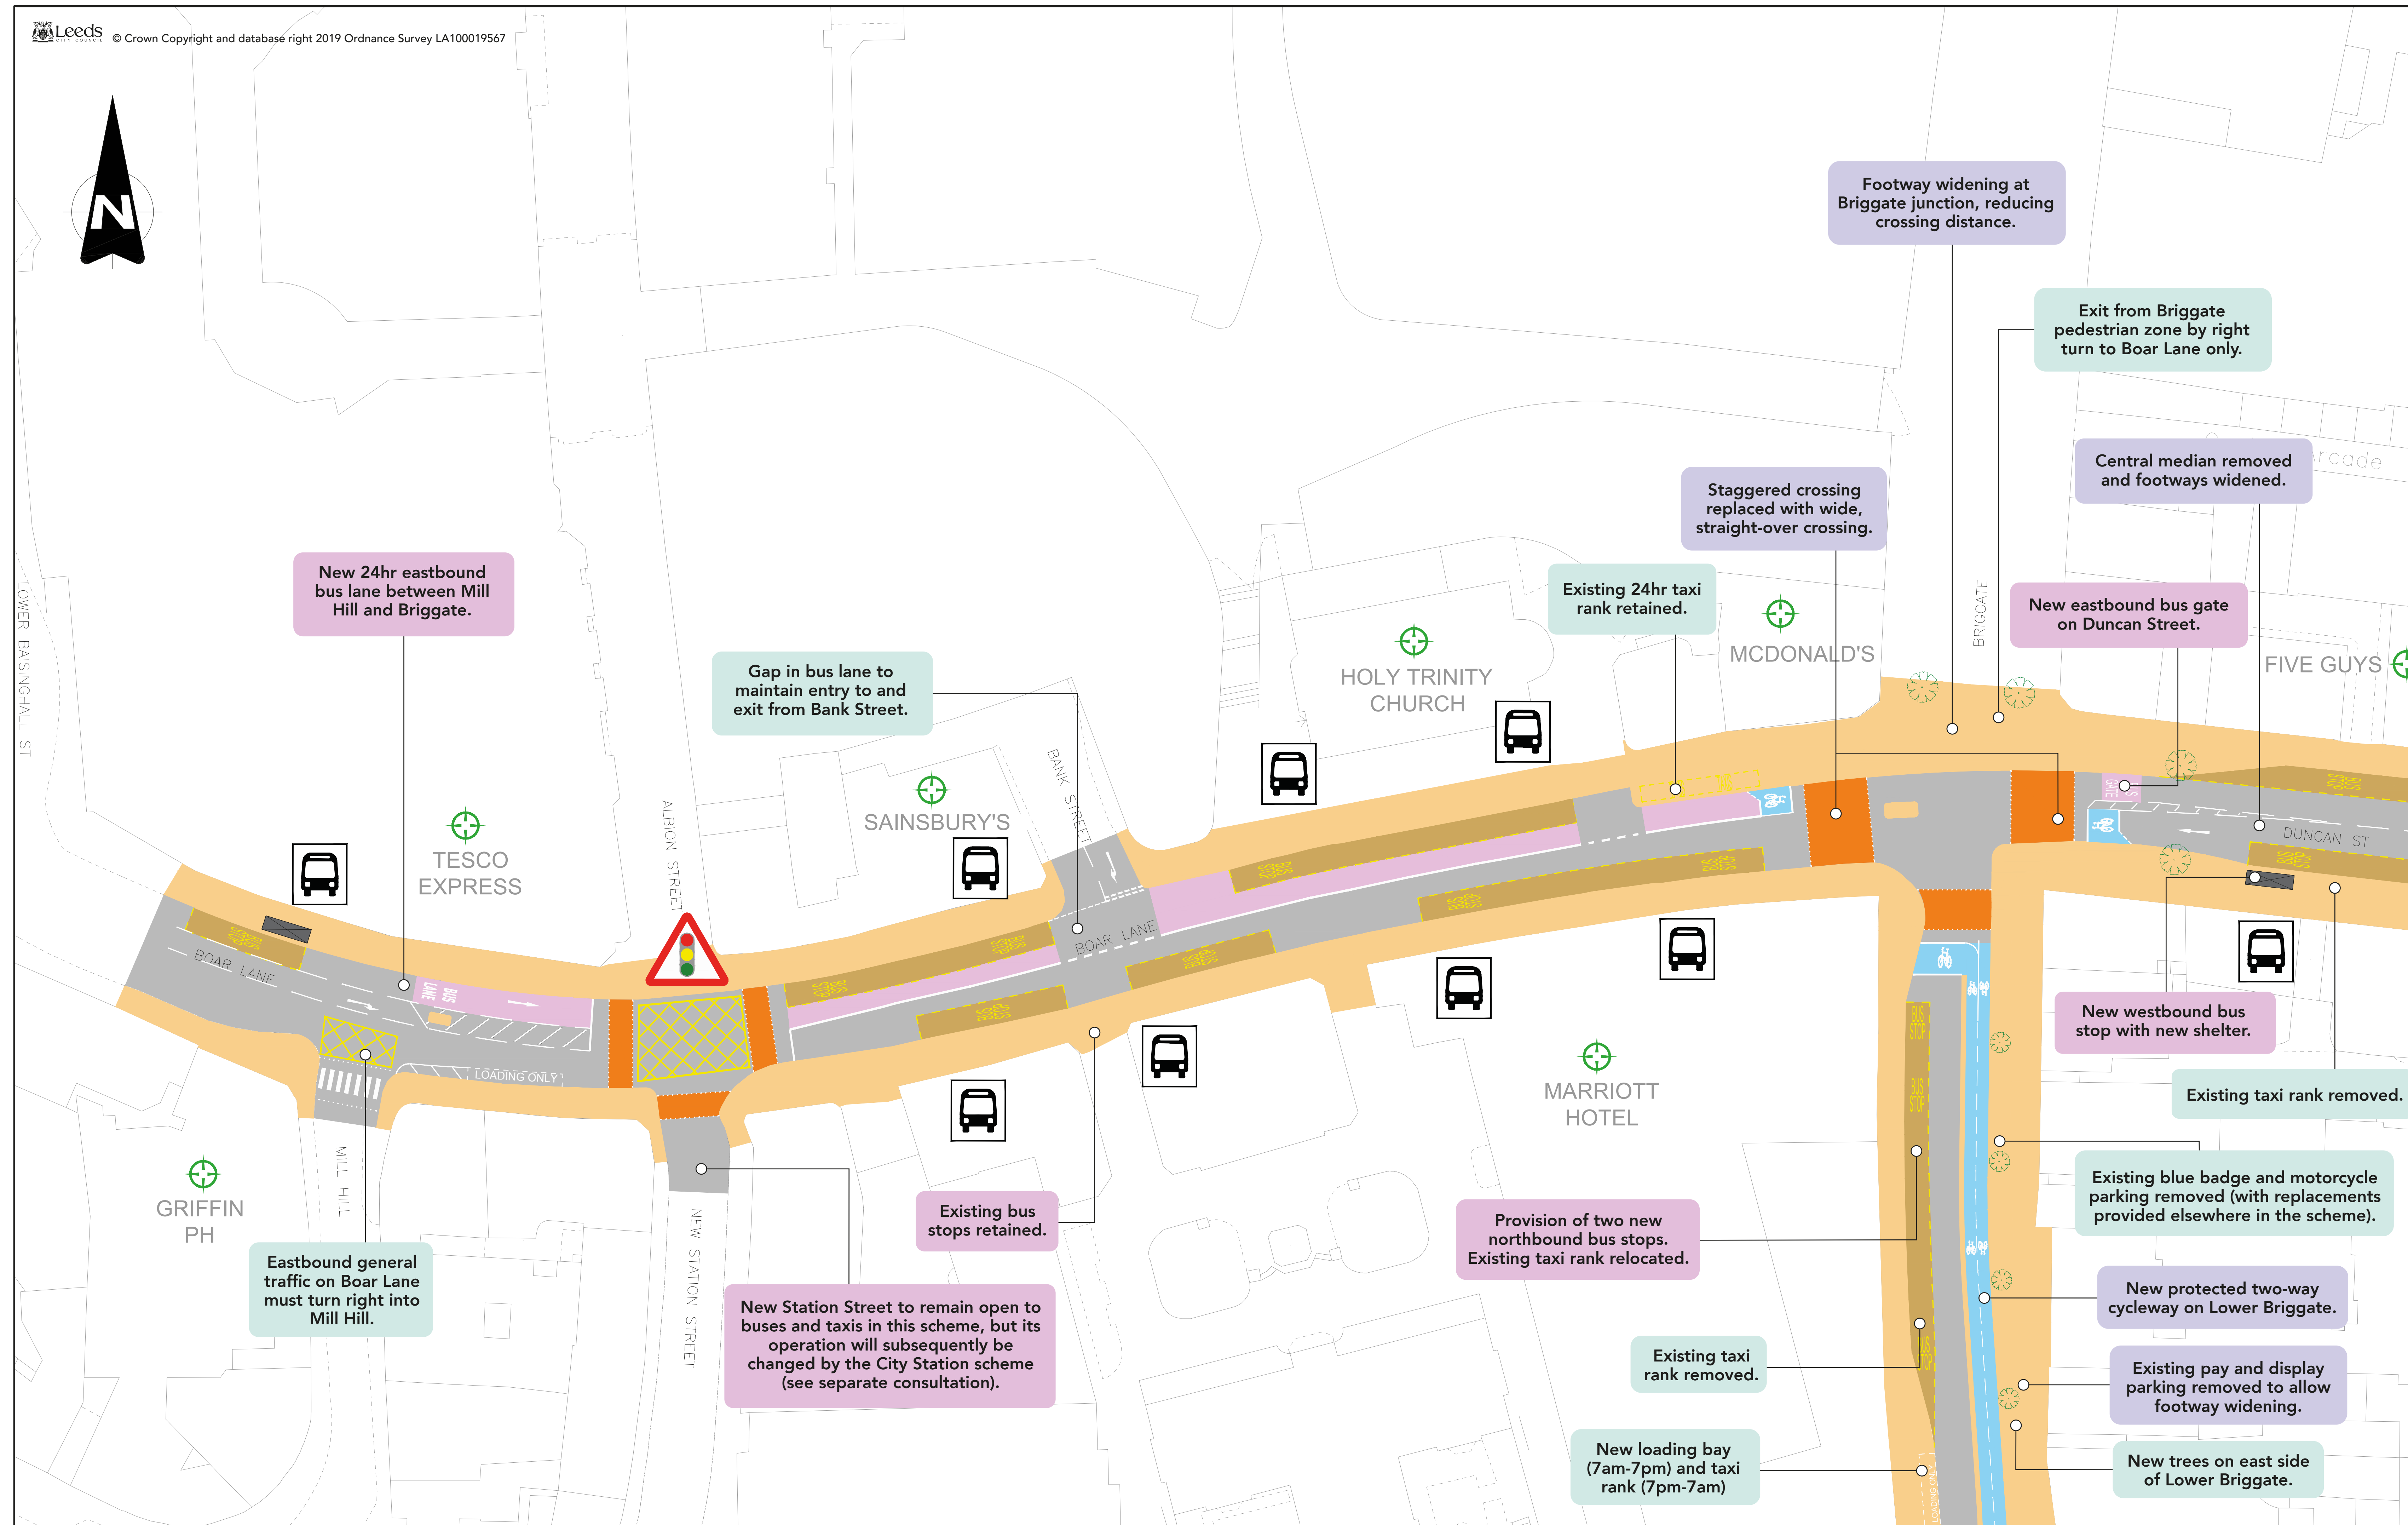

The black rectangle on the plan above indicates the extent of the area covered by the main drawing.

KEY

- Carriageway
- Proposed bus lane
- Proposed cycle lane
- Footway/public realm
- Bus stops/taxi and drop off loading
- Pedestrian/cycle crossing
- Soft landscaping
- Existing tree to remain
- Indicative proposed tree
- Bus stop
- Bus shelter

A bus gate is a signposted stretch of road, along which use is restricted to public transport and (where specified) taxis and other authorised vehicles.

