


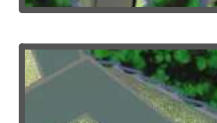














THIS INFORMATION IS CONFIDENTIAL AND THE PROPERTY OF SIRIUS. IT IS RELEASED ON CONDITION THAT NONE OF THE INFORMATION SHALL BE DISCLOSED TO ANY THIRD PARTY OR REPRODUCED IN WHOLE OR PART WITHOUT THE PRIOR CONSENT IN WRITING OF SIRIUS.

NOTES

-  Planning application boundary
-  Existing hedgerows / trees – retained and protected, managed to screen views and provide ecological diversity
-  Existing site / farm access
-  Proposed site tracks
-  Solar panels, c.2.7m above ground level and c.3.2m wide rows,
-  Medium voltage transformer
-  Customer switchgear
-  DNO substation
-  CCTV
-  Perimeter post and wire deer fence
-  Overhead electricity transmission line
-  Ecological mitigation – wet pasture conservation grazing
-  Ecological mitigation – wildflower meadow, winter seed source
-  Meadow grassland, low intensity managed by sheep grazing, for farmland birds
-  Tussock grassland (outside perimeter fence) rotation cut every 2 years, managed for reptiles, invertebrates and birds.
-  Management of SSSI / SAC to be agreed

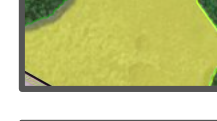REV	DESCRIPTION	DATE	BY

CLIENT



4245 Park Approach, Thorpe Park, Leeds. LS15 9GB. 0113 264 9960


JOB TITLE

PARC SOLAR TRAFFWLL

DRAWING TITLE




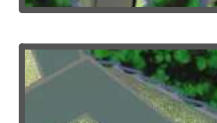


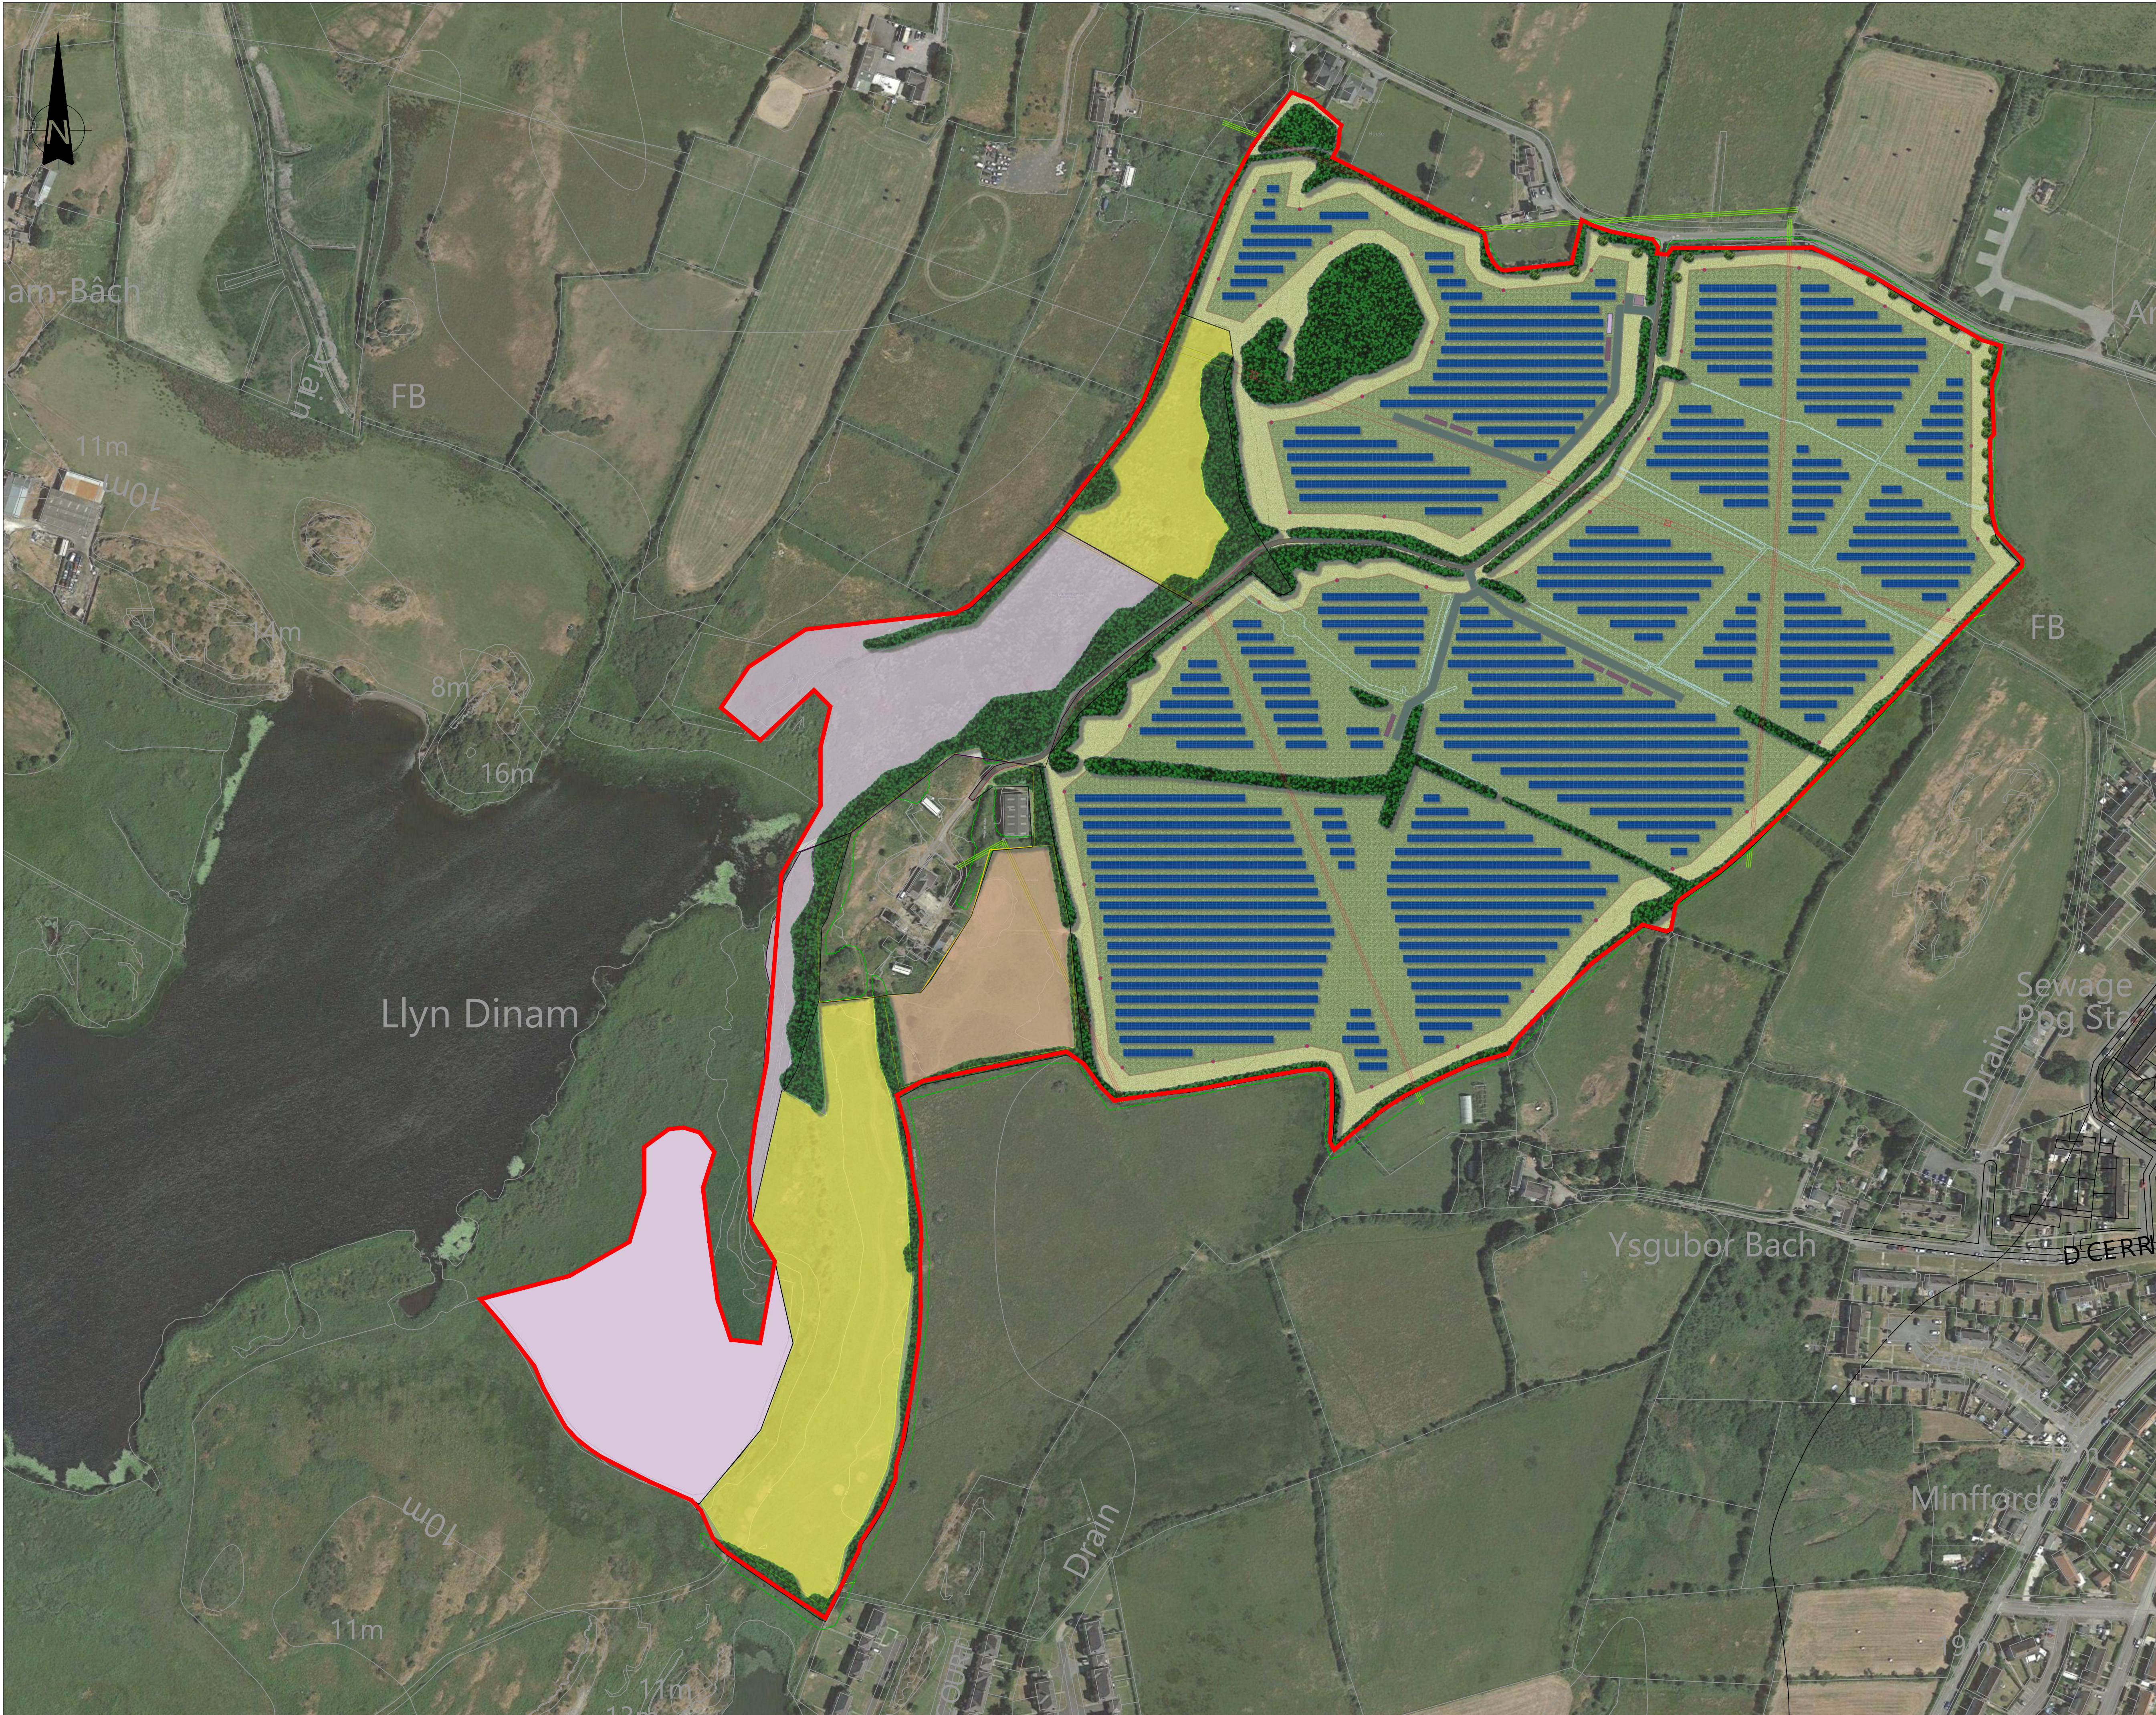









LANDSCAPE MASTERPLAN
PLOT 6

DRAWN	DATE	APPROVED	DATE
AS	14/5/2021	JC	14/5/2021
SCALE	SHEET	DRAWING NUMBER	REVISION
nts	A3L	LOC1001/06/22	0



THIS INFORMATION IS CONFIDENTIAL AND THE PROPERTY OF SIRIUS. IT IS RELEASED ON CONDITION THAT NONE OF THE INFORMATION SHALL BE DISCLOSED TO ANY THIRD PARTY OR REPRODUCED IN WHOLE OR PART WITHOUT THE PRIOR CONSENT IN WRITING OF SIRIUS.

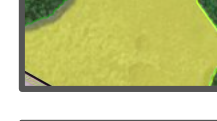NOTES

-  Planning application boundary
-  Existing hedgerows / trees – retained and protected, managed to screen views and provide ecological diversity
-  Existing site / farm access
-  Proposed site tracks
-  Solar panels, c.2.7m above ground level and c.3.2m wide rows,
-  Medium voltage transformer
-  Customer switchgear
-  DNO substation
-  CCTV
-  Perimeter post and wire deer fence
-  Overhead electricity transmission line
-  Ecological mitigation – wet pasture conservation grazing
-  Ecological mitigation – wildflower meadow, winter seed source
-  Meadow grassland, low intensity managed by sheep grazing, for farmland birds
-  Tussock grassland (outside perimeter fence) rotation cut every 2 years, managed for reptiles, invertebrates and birds.
-  Management of SSSI / SAC to be agreed

REV	DESCRIPTION	DATE	BY

CLIENT



4245 Park Approach, Thorpe Park, Leeds. LS15 9GB. 0113 264 9960


JOB TITLE

PARC SOLAR TRAFFWLL

DRAWING TITLE

LANDSCAPE MASTERPLAN
PLOT 6

DRAWN	DATE	APPROVED	DATE
AS	14/5/2021	JC	14/5/2021
SCALE	SHEET	DRAWING NUMBER	REVISION
nts	A3L	LOC1001/06/22	0

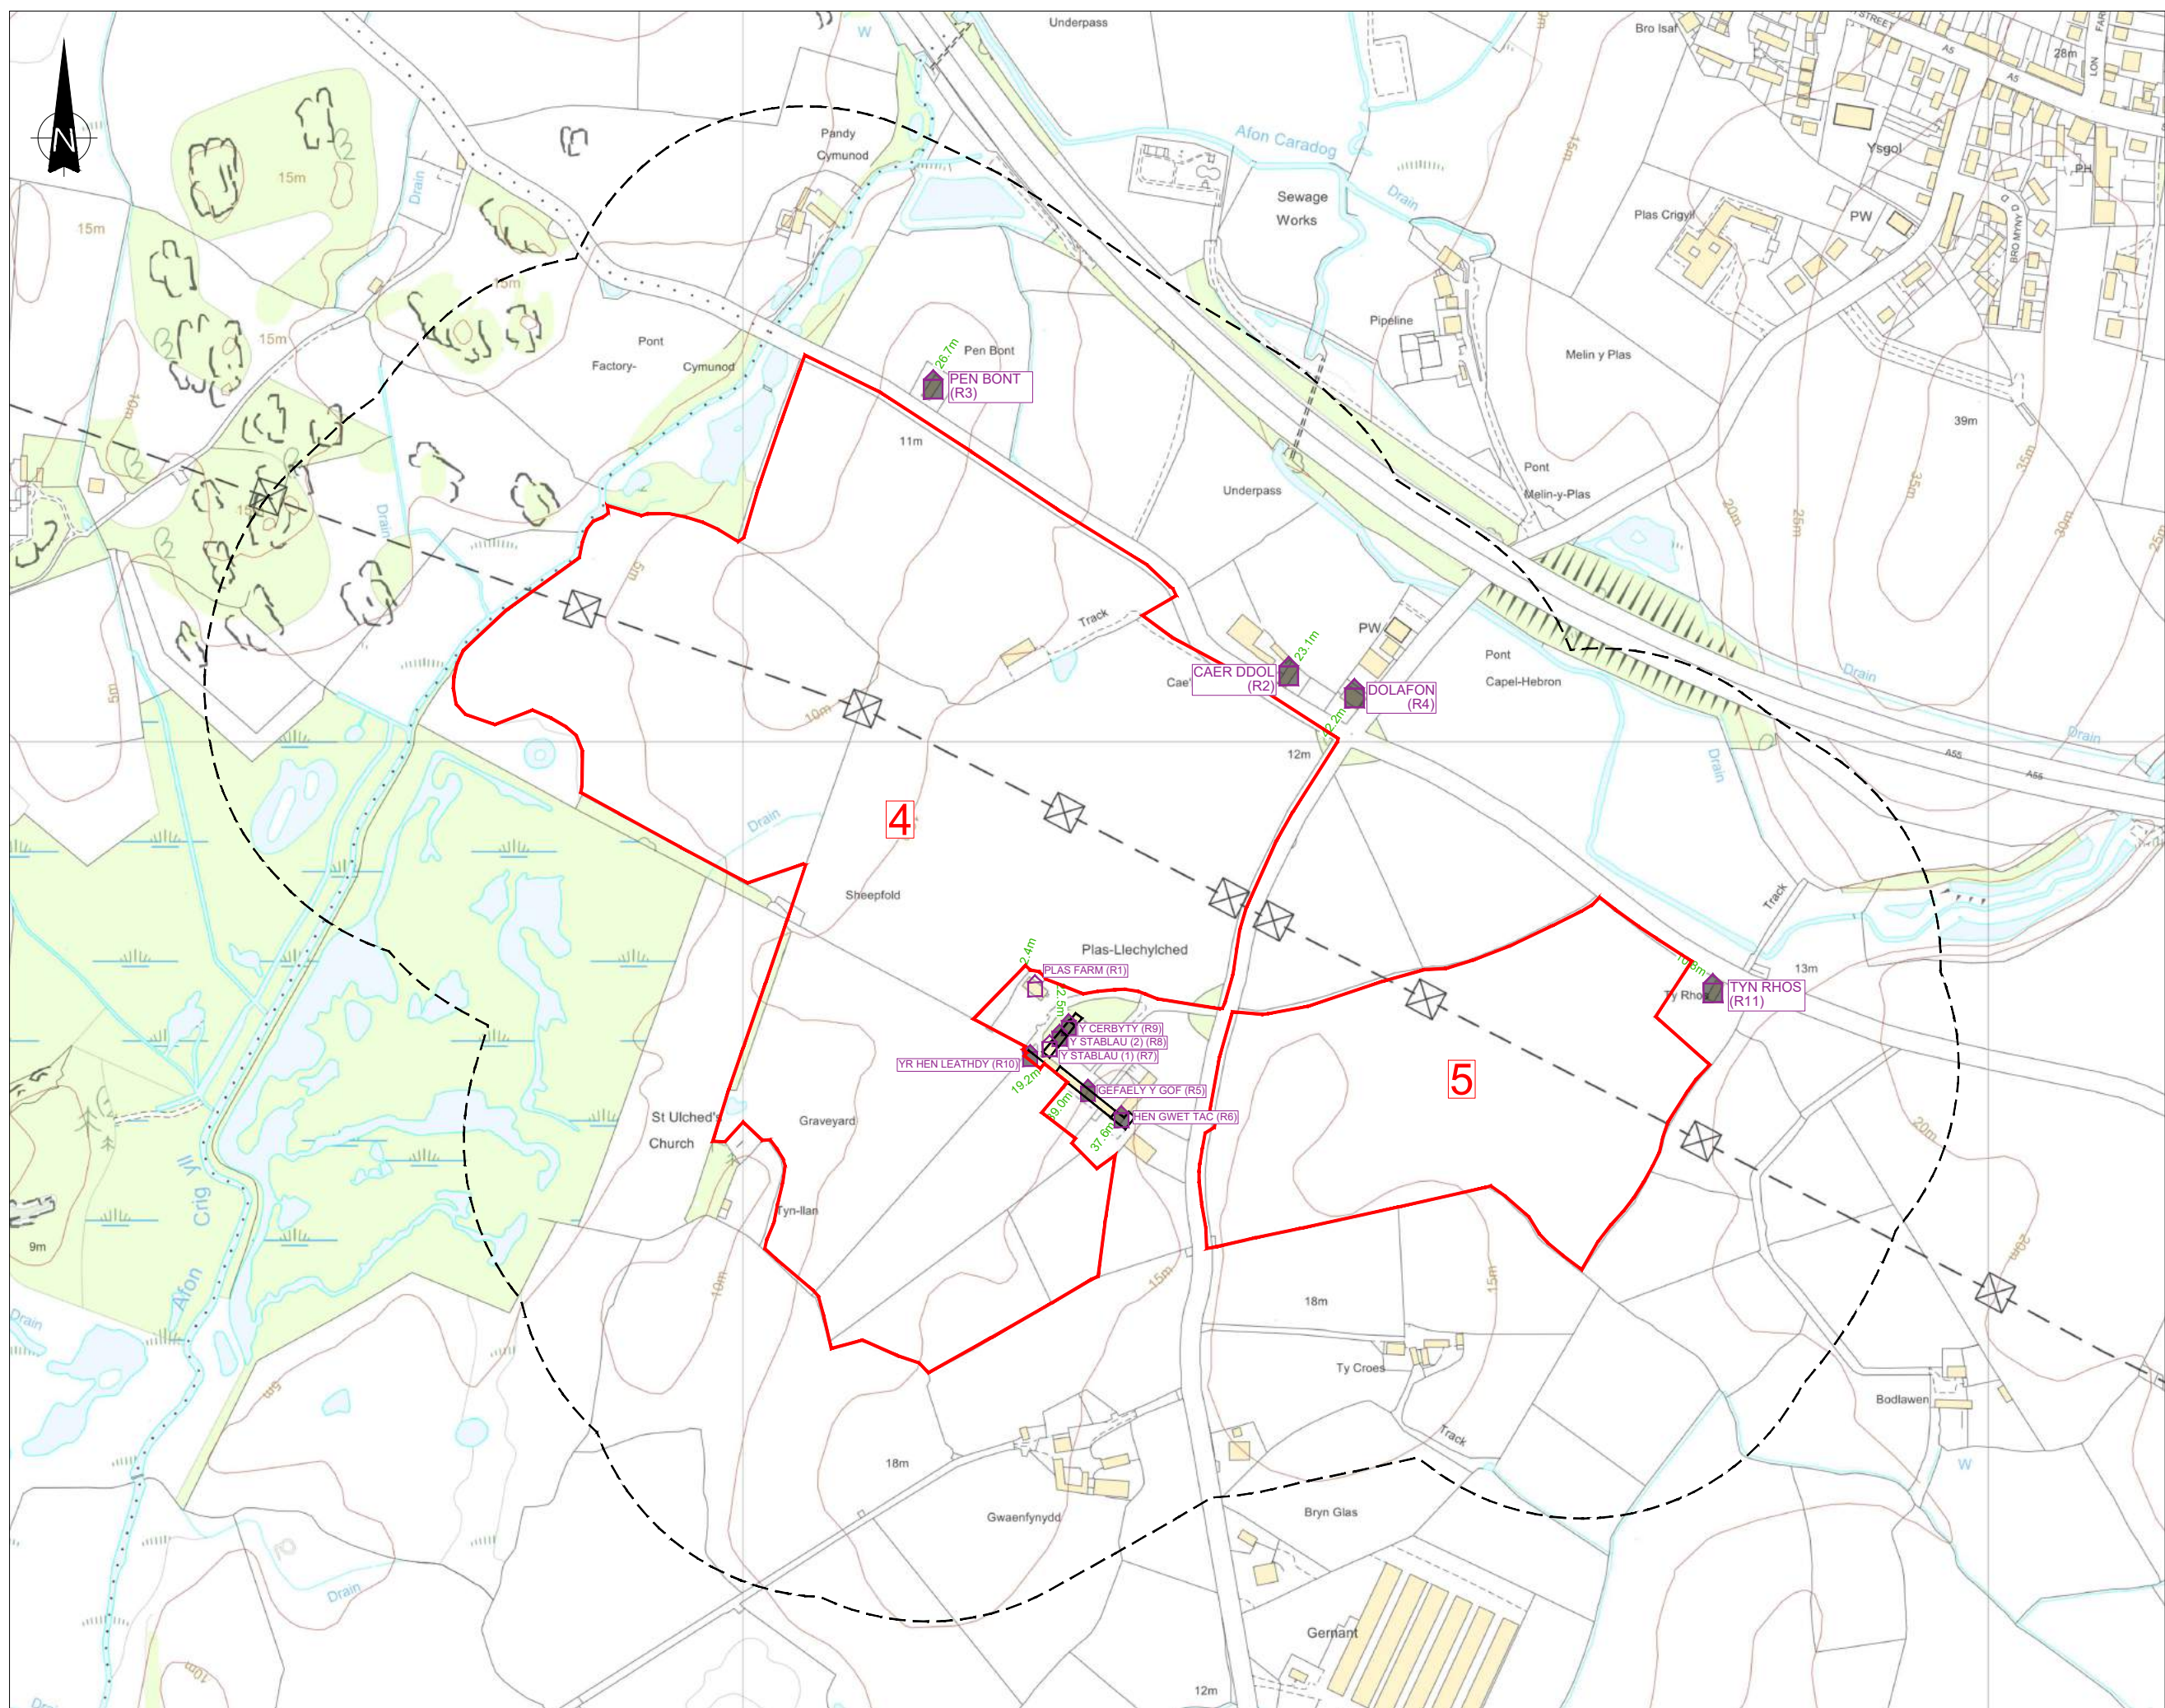

THIS INFORMATION IS CONFIDENTIAL AND THE PROPERTY OF SIRIUS. IT IS RELEASED ON CONDITION THAT NONE OF THE INFORMATION SHALL BE DISCLOSED TO ANY THIRD PARTY OR REPRODUCED IN WHOLE OR PART WITHOUT THE PRIOR CONSENT IN WRITING OF SIRIUS.

- KEY**
- DEVELOPMENT AREA BOUNDARIES
 - STUDY AREA (200m)
 - 12.3m DISTANCE TO SITE BOUNDARY
 - PROPERTIES INCLUDED IN RVAA

REV	DESCRIPTION	DATE	BY

CLIENT



4245 Park Approach, Thorpe Park, Leeds. LS15 8GB. 0113 264 9960


JOB TITLE

PARC SOLAR TRAFFWLL

DRAWING TITLE

FIGURE 7.23 - RVAA - DEVELOPMENT AREA 4 & 5

DRAWN	DATE	APPROVED	DATE
S.T	11/5/2021	A.S	11/5/2021
SCALE	SHEET	DRAWING NUMBER	REVISION
1:5000	A3L	LOC1001/06/23	0

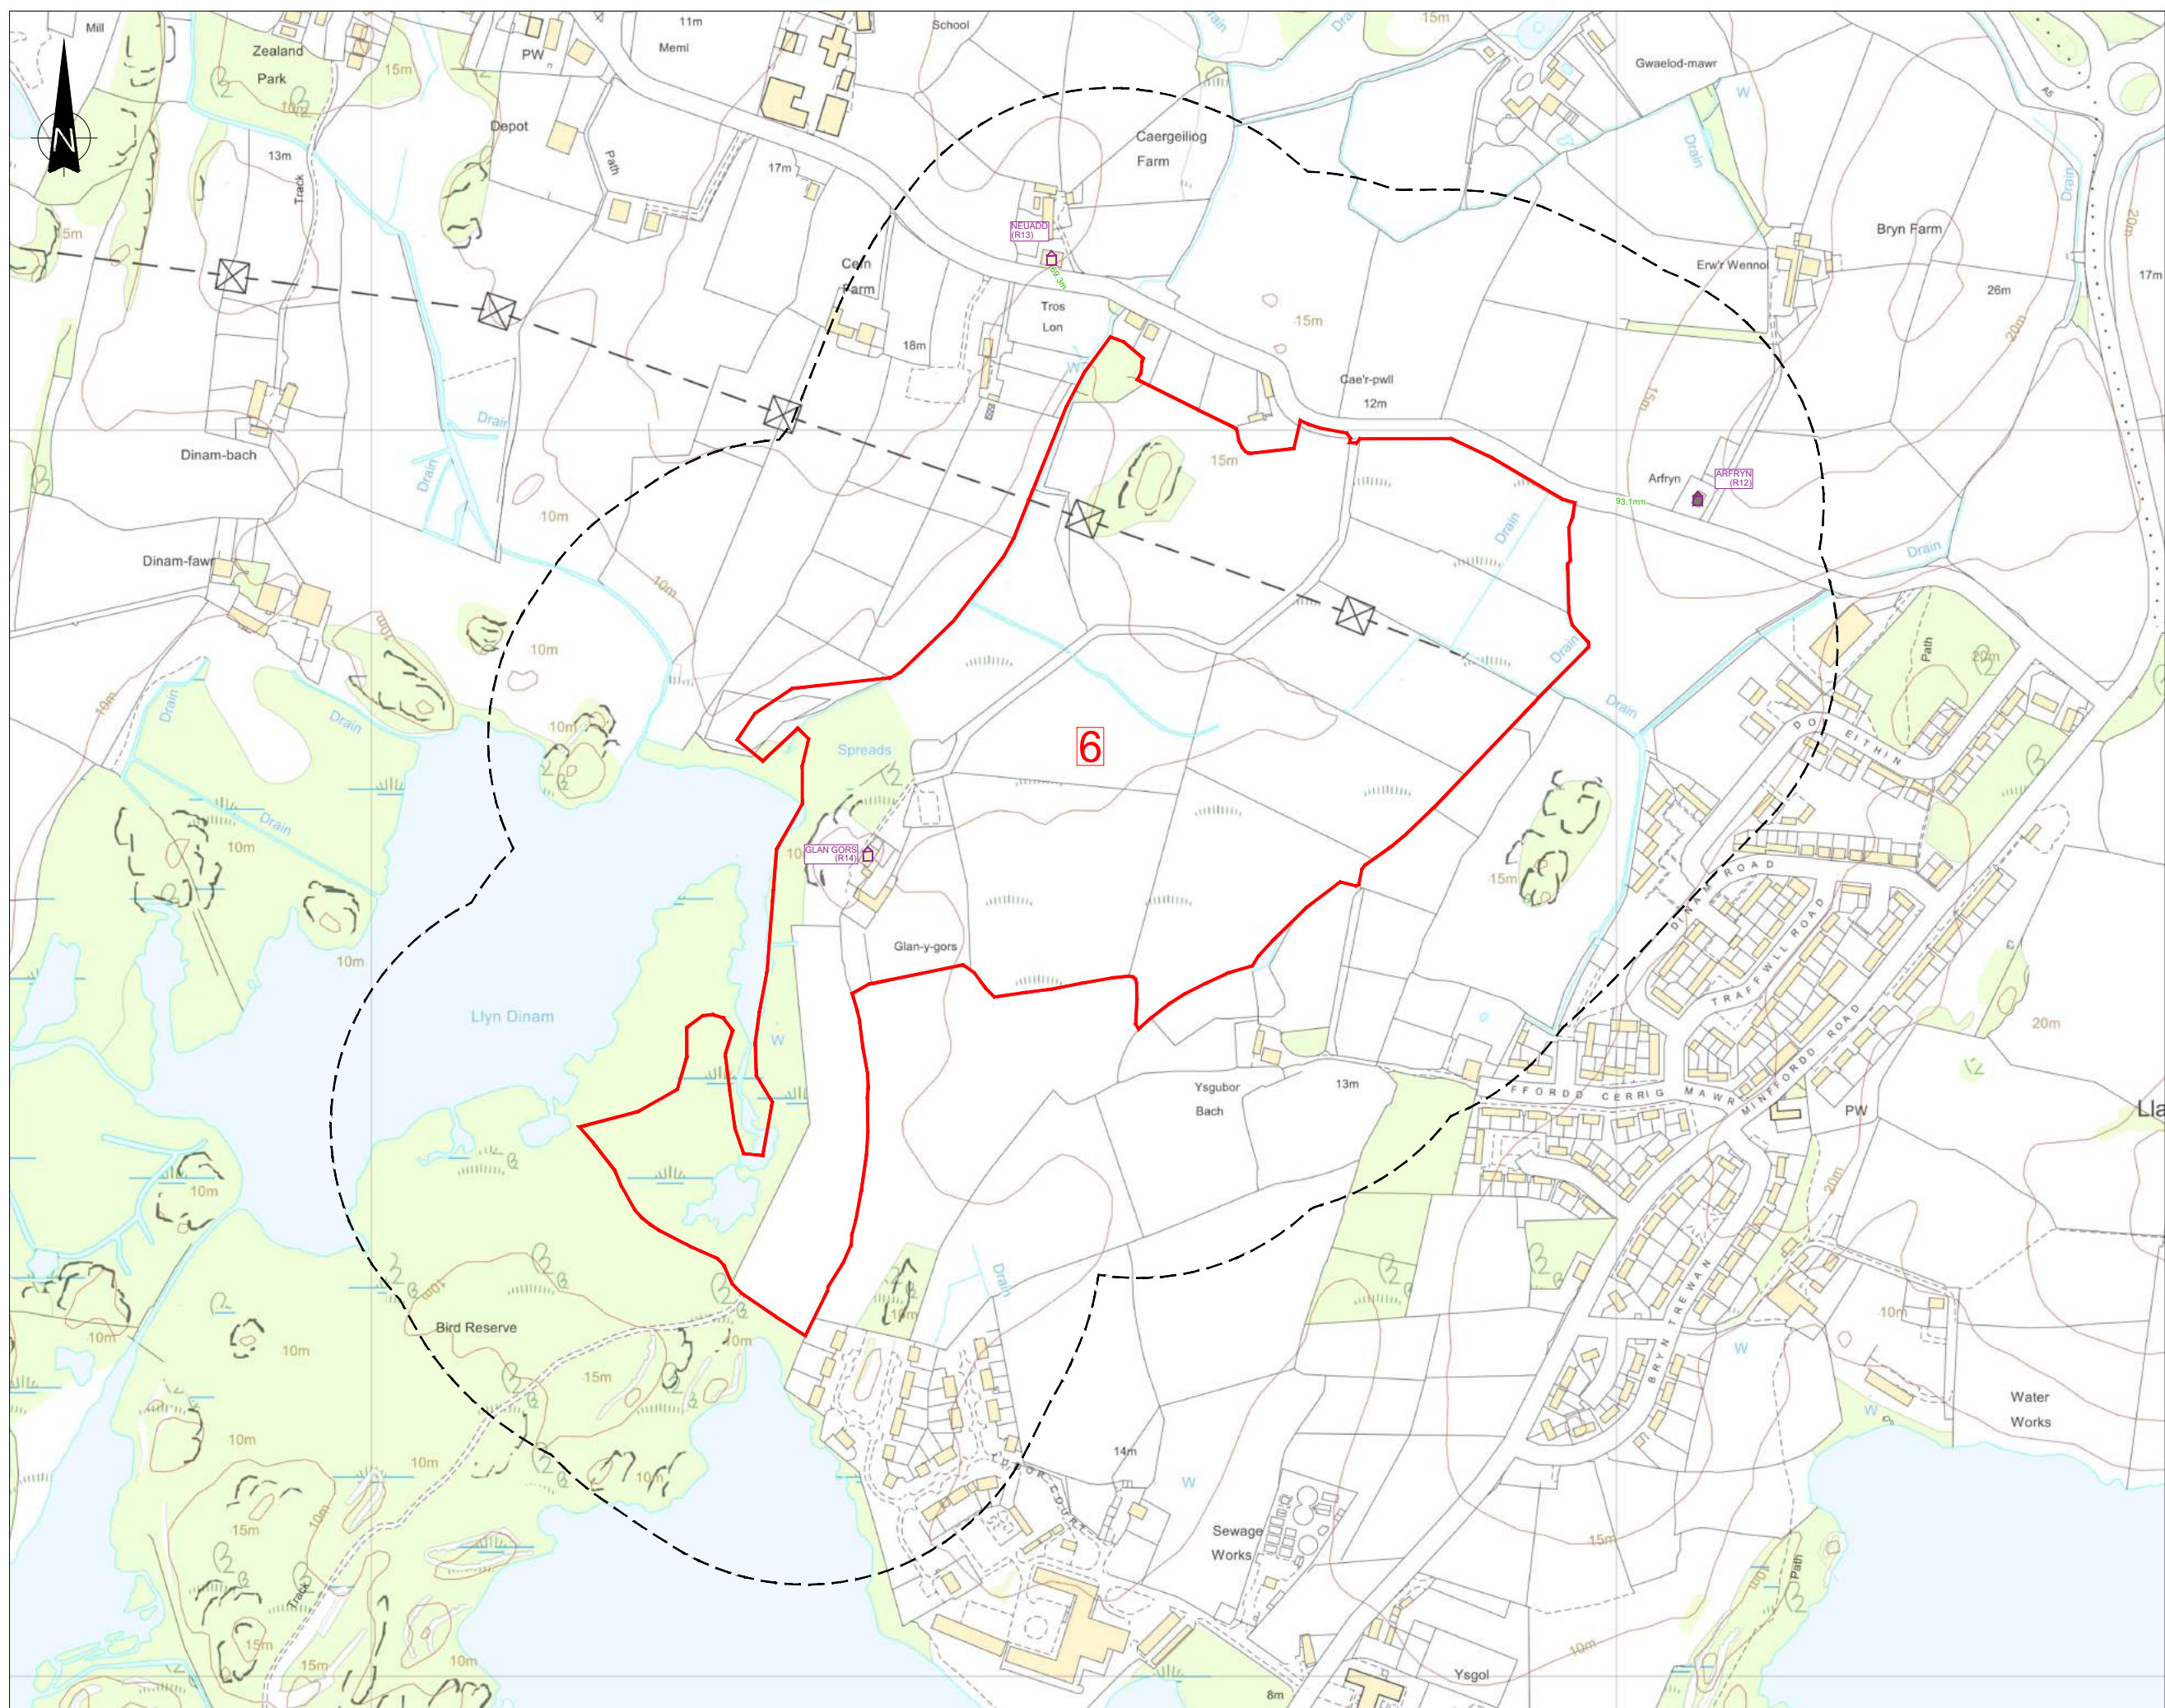


THIS INFORMATION IS CONFIDENTIAL AND THE PROPERTY OF SIRIUS. IT IS RELEASED ON CONDITION THAT NONE OF THE INFORMATION SHALL BE DISCLOSED TO ANY THIRD PARTY OR REPRODUCED IN WHOLE OR PART WITHOUT THE PRIOR CONSENT IN WRITING OF SIRIUS.


KEY

- DEVELOPMENT AREA BOUNDARIES
- STUDY AREA (200m)
- 12.3m DISTANCE TO SITE BOUNDARY
- PROPERTIES INCLUDED IN RVAA

REV	DESCRIPTION	DATE	BY

CLIENT

 **low carbon**
powering tomorrow

 **sirius Planning**
4245 Park Approach, Thorpe Park, Leeds. LS15 8GB. 0113 264 9960

JOB TITLE

PARC SOLAR TRAFFWLL

DRAWING TITLE

FIGURE 7.24 - RVAA - DEVELOPMENT AREA 6

DRAWN	DATE	APPROVED	DATE
S.T	11/5/2021	A.S	11/5/2021

SCALE	SHEET	DRAWING NUMBER	REVISION
1:5000	A3L	LOC1001/06/24	0