
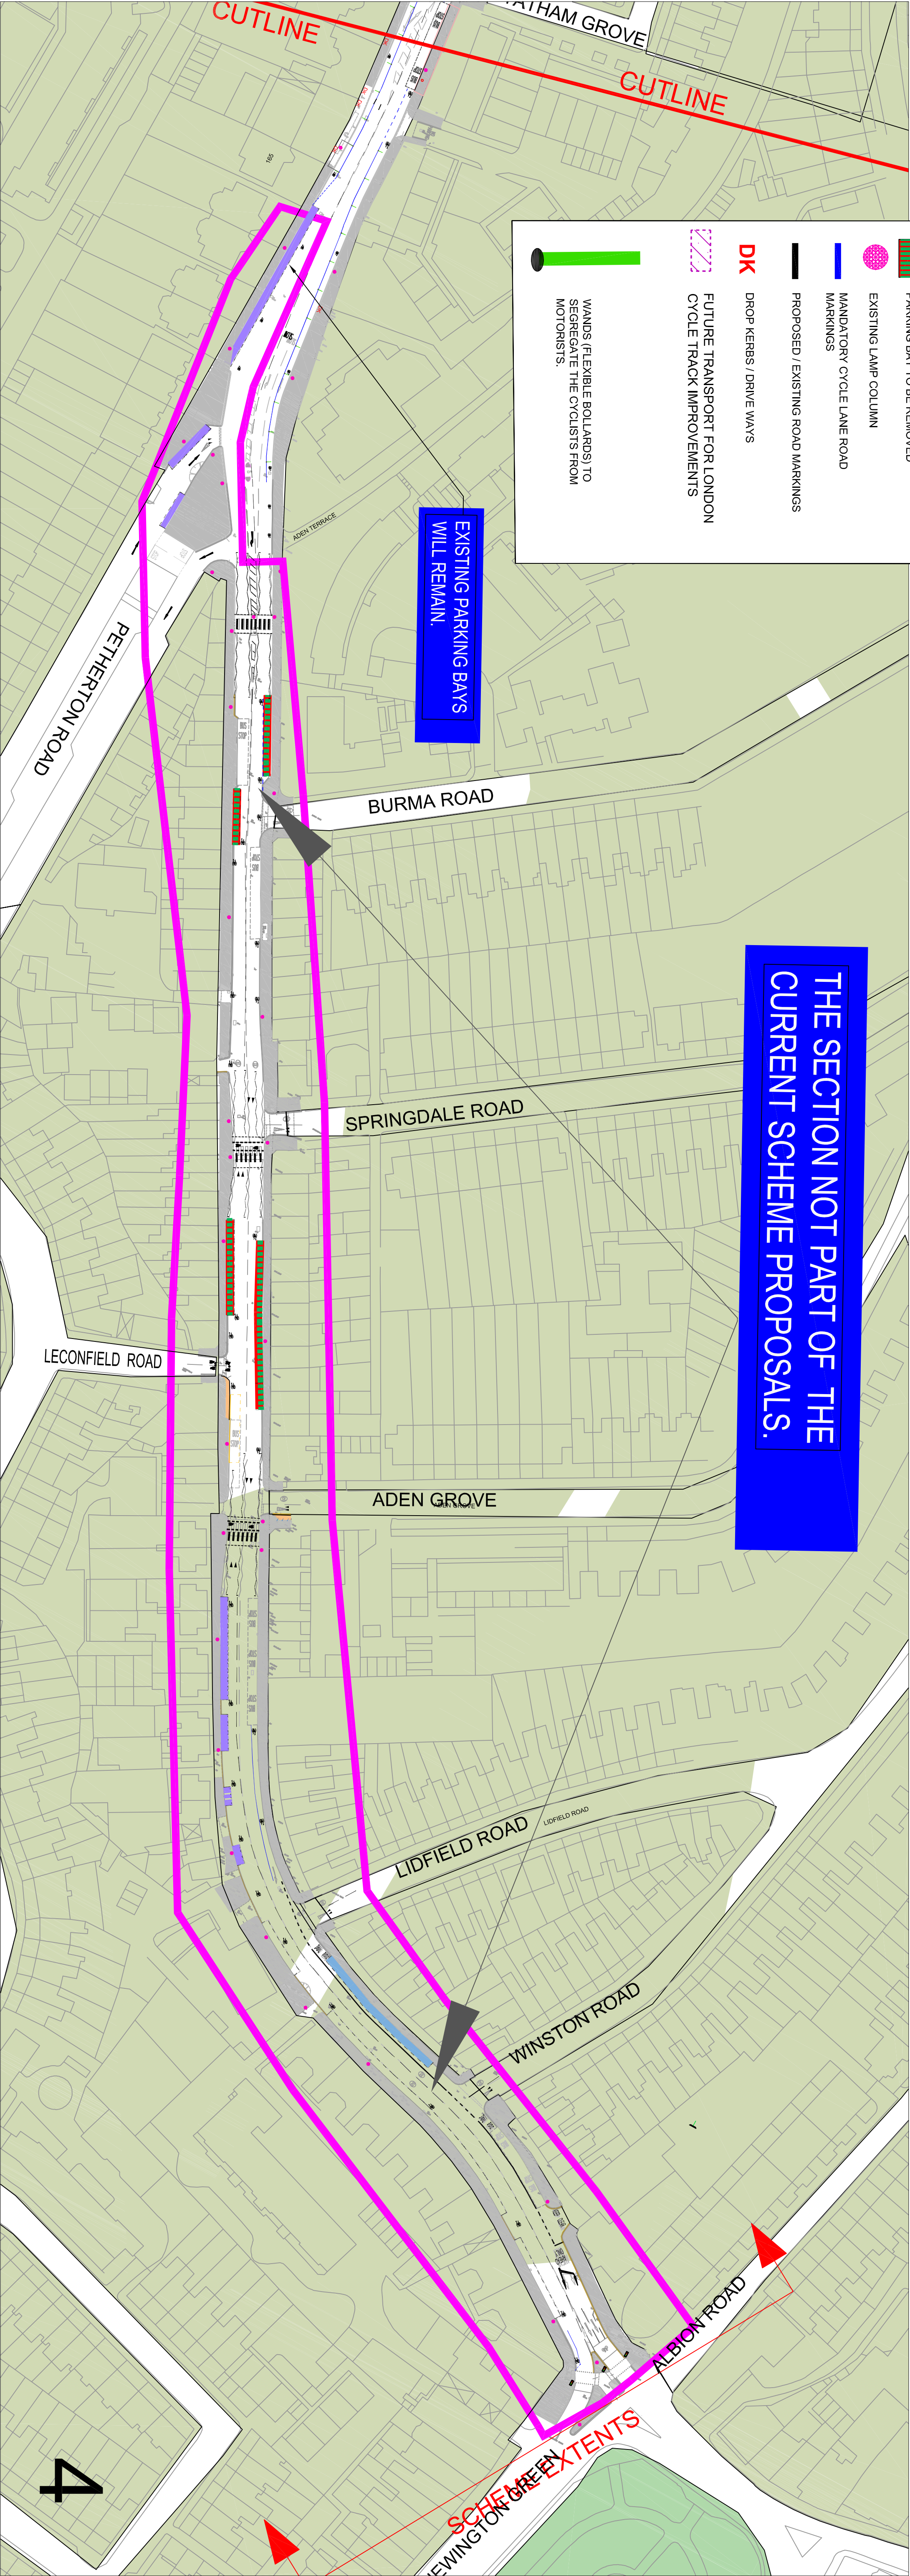


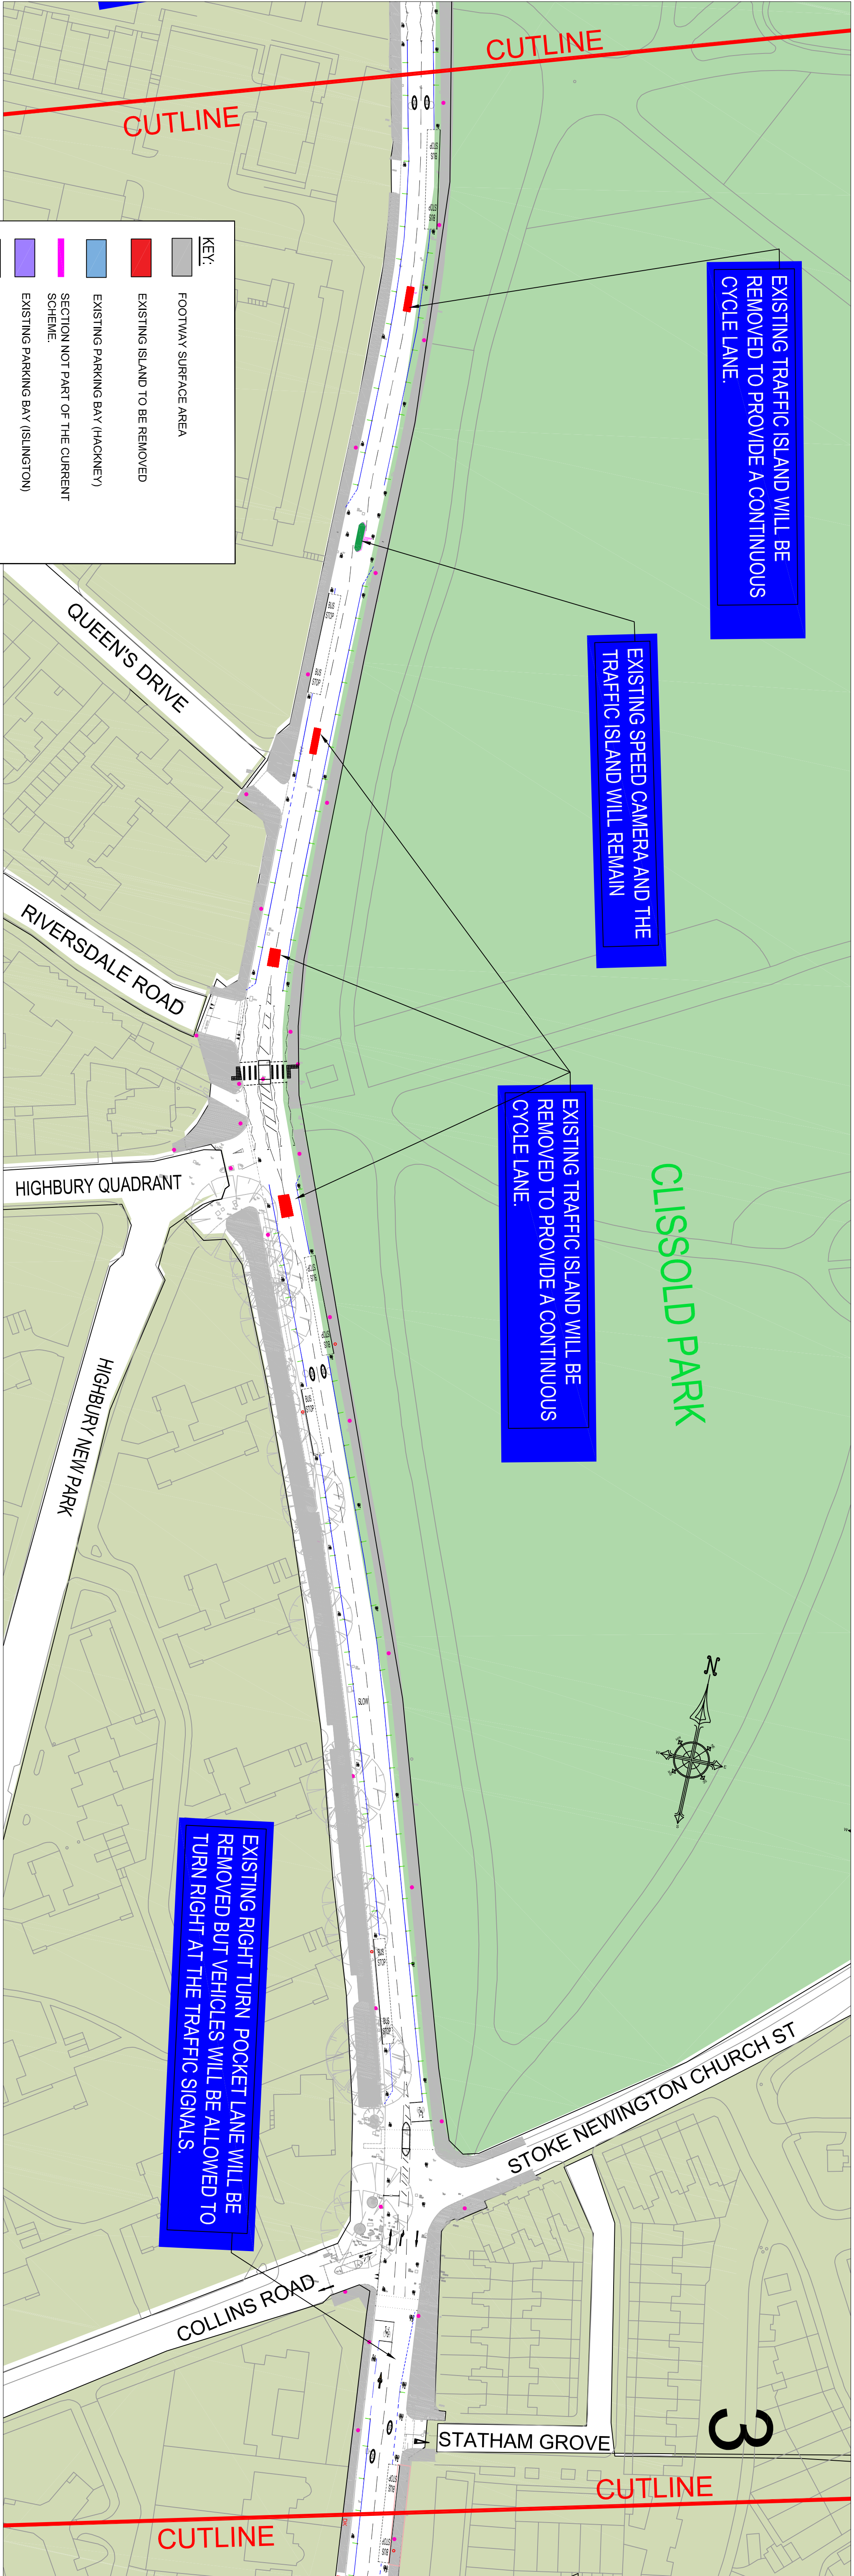

KEY:	
	FOOTWAY SURFACE AREA
	EXISTING ISLAND TO BE REMOVED
	EXISTING PARKING BAY (HACKNEY)
	SECTION NOT PART OF THE CURRENT SCHEME
	EXISTING PARKING BAY (ISLINGTON)
	PARKING BAY TO BE REMOVED
	EXISTING LAMP COLUMN
	MANDATORY CYCLE LANE ROAD MARKINGS
	PROPOSED / EXISTING ROAD MARKINGS
	DROP KERBS / DRIVEWAYS
	FUTURE TRANSPORT FOR LONDON CYCLE TRACK IMPROVEMENTS
	WANDS (FLEXIBLE BOLLARDS) TO SEGREGATE THE CYCLISTS FROM MOTORISTS.