


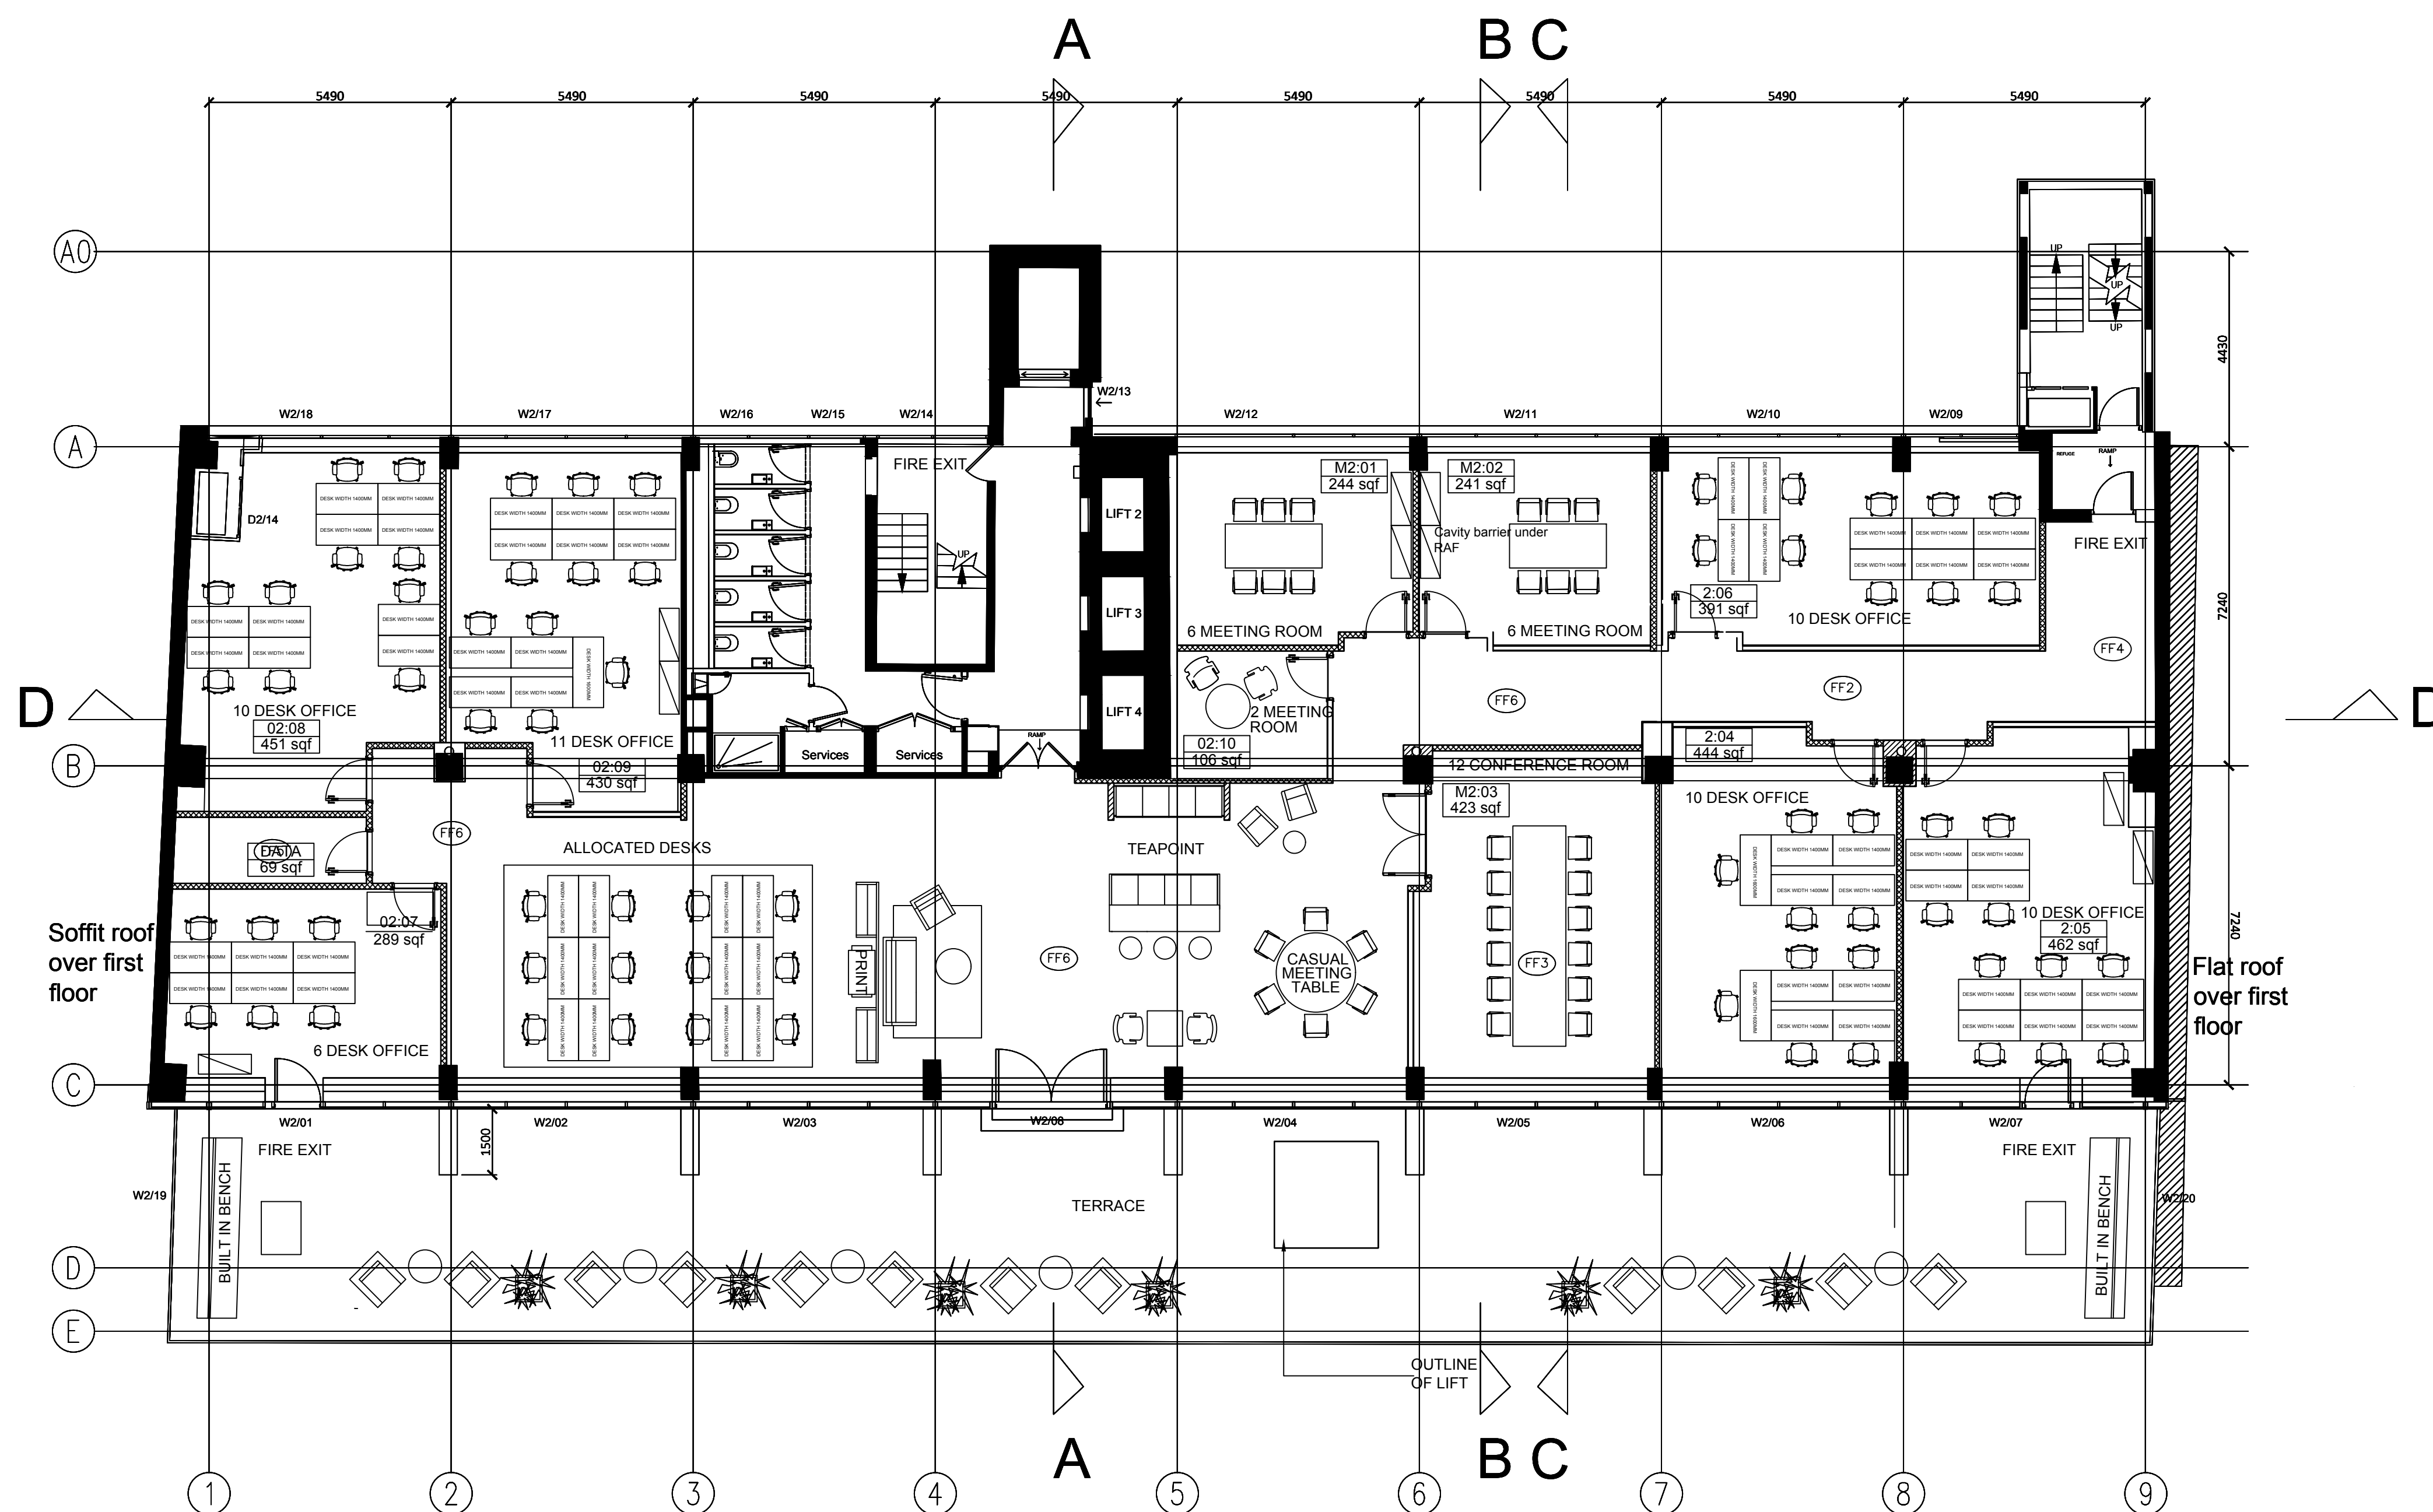

NOTES

- 1) ALL DIMENSIONS TO BE CHECKED ON SITE AND NO SCALED FROM THIS DRAWING.
- 2) MALCOLM HOLLIS SHALL BE INFORMED IN WRITING OF ANY DISCREPANCIES.
- 3) ALL DIMENSIONS ARE IN MILLIMETERS ONLY.



SECOND FLOOR LAYOUT	
TOTAL NIA - 548sqm	
2 MEETING ROOM	1
6 MEETING ROOM	2
12 CONFERENCE ROOM	1
6 DESK OFFICE	1
10 DESK OFFICE	4
11 DESK OFFICE	1
TOTAL DESK COUNT	57
ALLOCATED DESKS	12
BREAK OUT SEATING	16
TEA POINT	1
REPRO STATION	1
BREAK OUT	1
DATA ROOM	1

KEY

REVISIONS	
-----------	--

No.	Date	Amendments	Initial
THIS DRAWING IS FOR THE FOLLOWING PURPOSE ONLY:			
PRELIMINARY	☒	TENDER	☐
CONSTRUCTION	☐	MEASURED SURVEY	☐
SKETCH	☐	CONTRACT	☐

[illegible]

CLIENT	
--------	--

PROJECT NAME	
--------------	--

River House
48-60 High Street
Belfast
BT1 2DR

malcolm hollis

The Linenhall
32-38 Linenhall Street
Belfast BT2 8BG

T 028 9043 6730
F 028 9043 6731
W malcolmhollis.com

DRAWN BY A.D.	DATE June 2010
------------------	-------------------

SCALE	CHECKED
1:100 @ A1	AP

DRAWING NO.		REV. NO.
-------------	--	----------

63047_002	00
-----------	----