



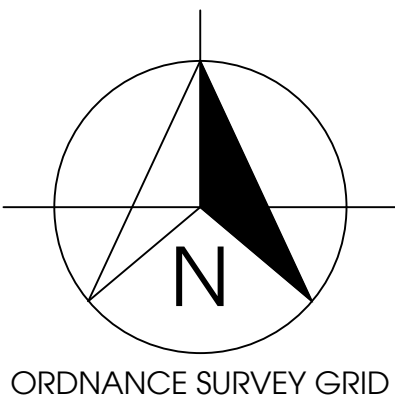

NOTES
1) ALL DIMENSIONS TO BE CHECKED ON SITE AND NOT
SCALED FROM THIS DRAWING.
2) MALCOLM HOLLES SHALL BE INFORMED IN WRITING
OF ANY DISCREPANCIES.
3) ALL DIMENSIONS ARE IN MILLIMETERS ONLY.

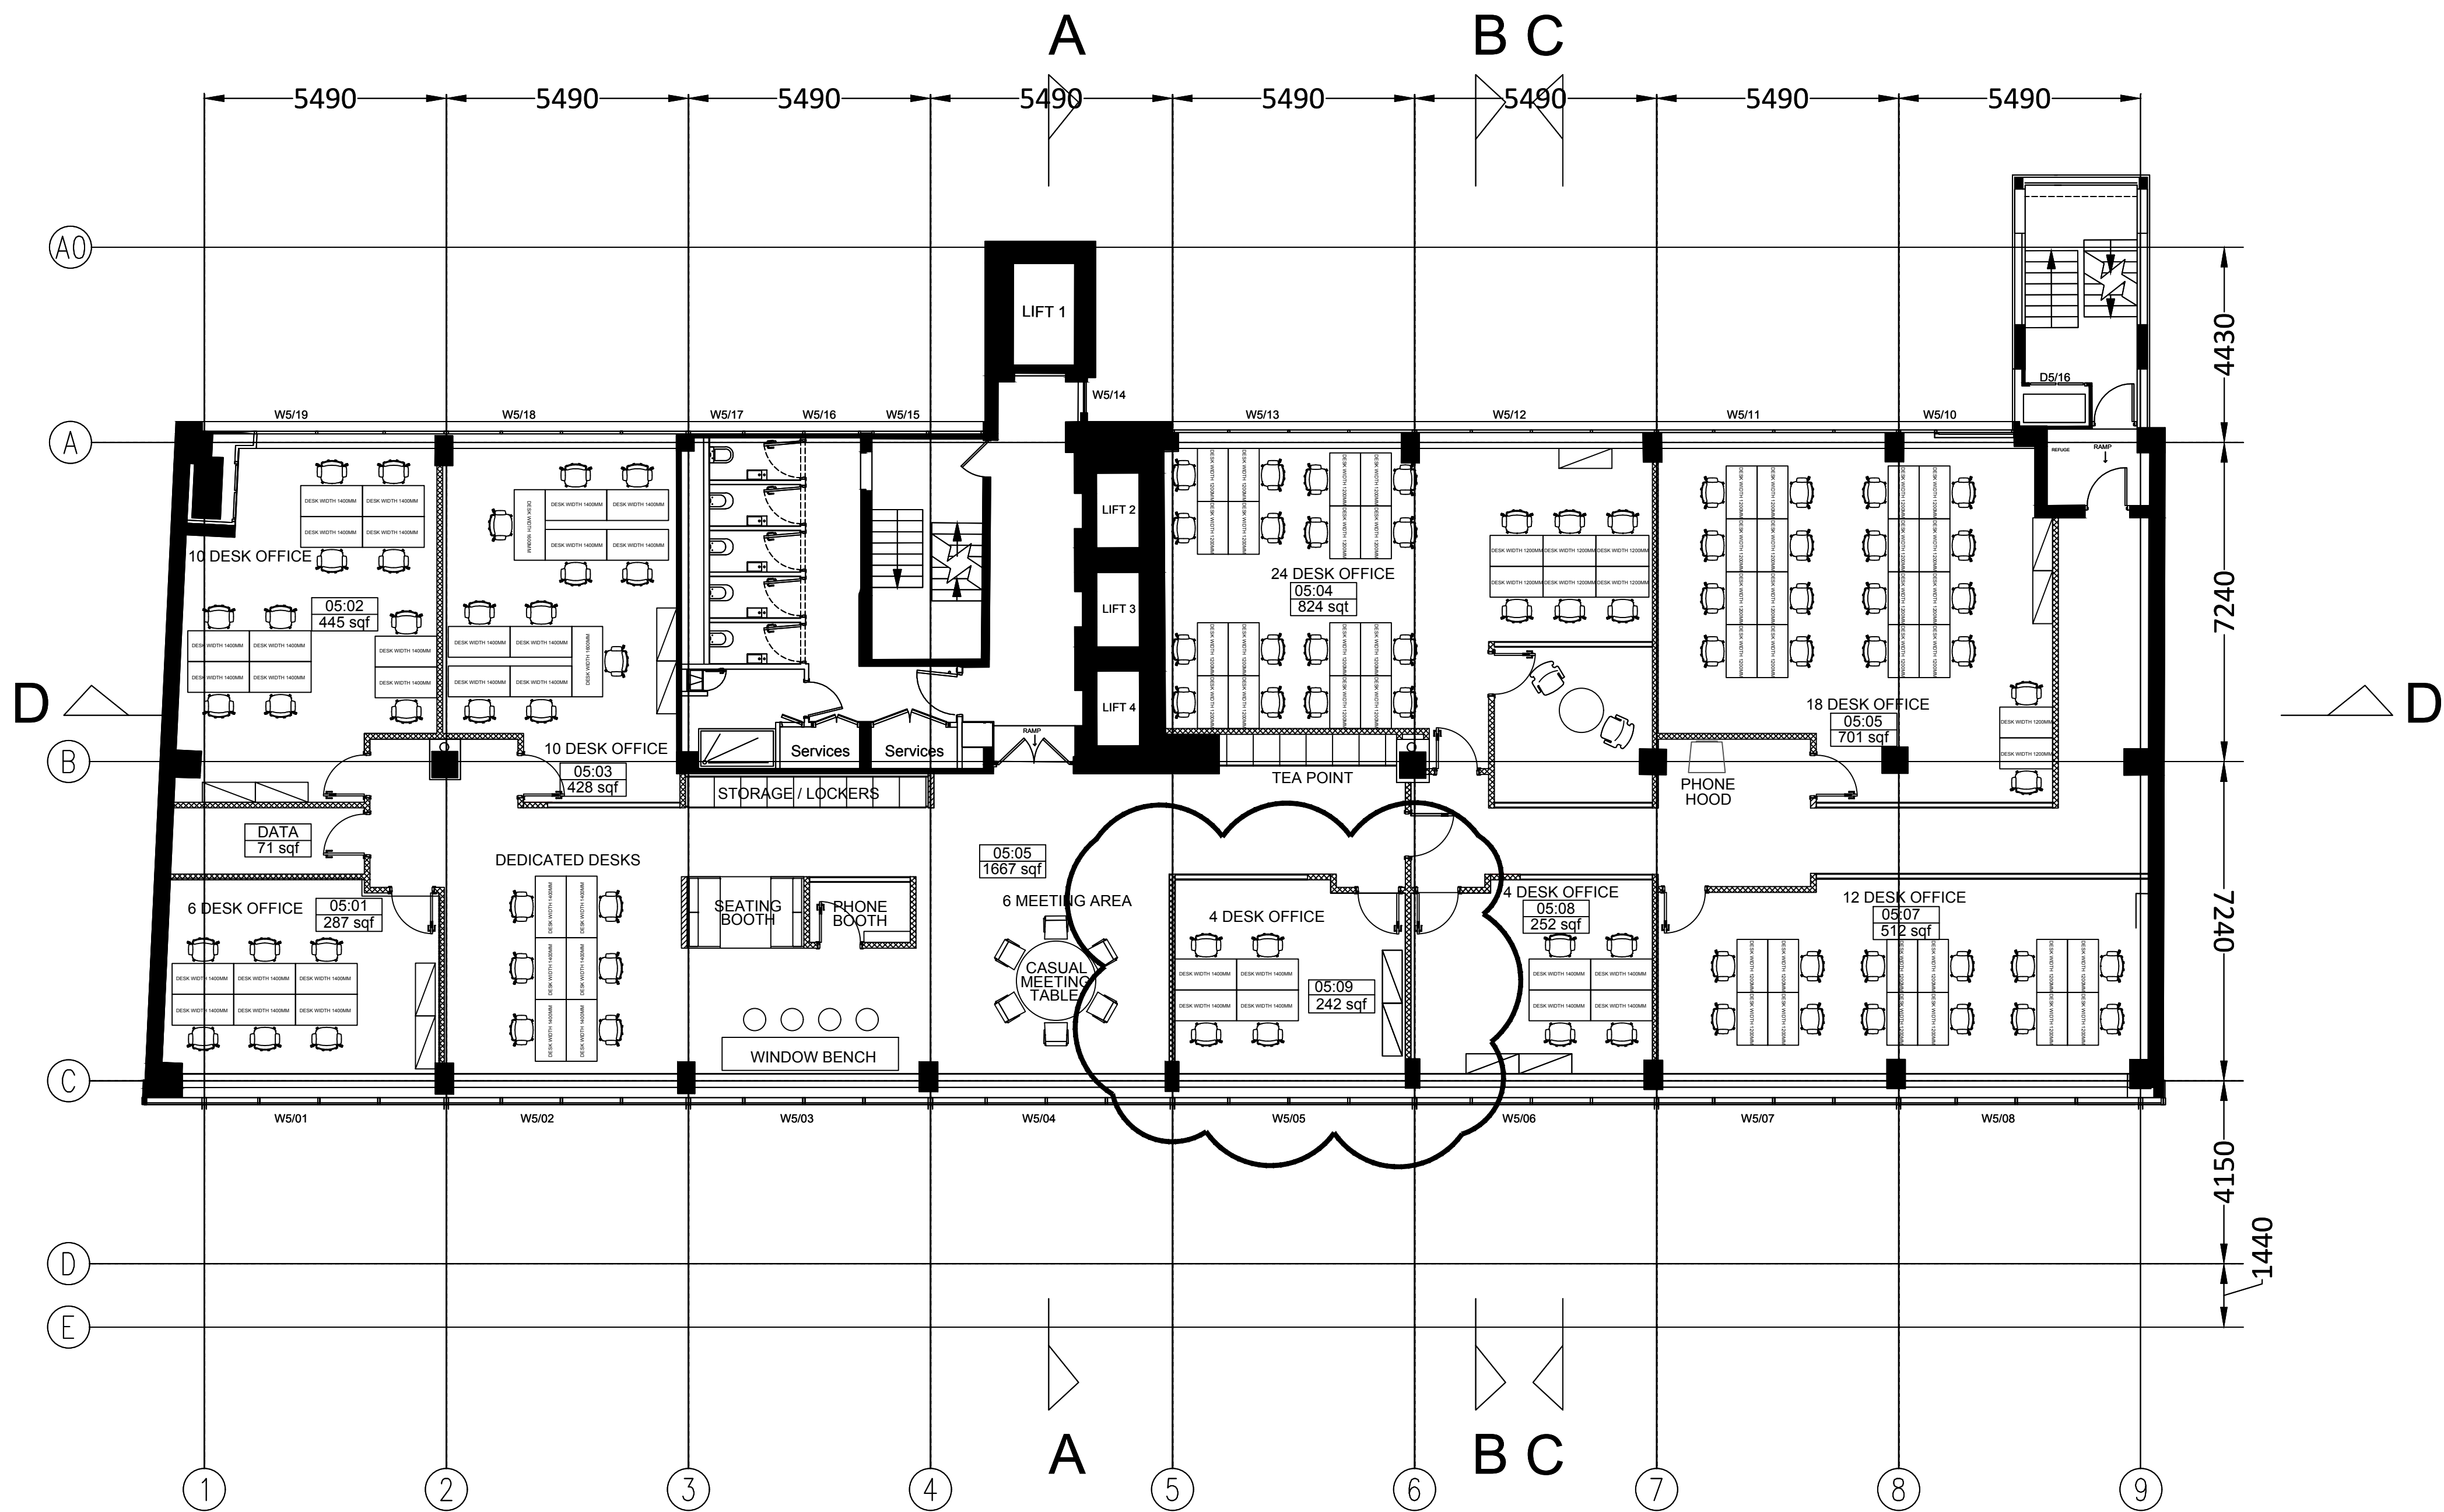

FIFTH FLOOR LAYOUT	
TOTAL NIA - 548sqm	
4 DESK OFFICE	2
6 DESK OFFICE	1
10 DESK OFFICE	2
12 DESK OFFICE	1
18 DESK OFFICE	1
24 DESK OFFICE	1
TOTAL DESK COUNT	88
REVISIONS	
No. Date Amendments Initial	
THIS DRAWING IS FOR THE FOLLOWING PURPOSE ONLY:	
PRELIMINARY ☒ TENDER ☐ CONSTRUCTION ☐	
SKETCH ☐ MEASURED SURVEY ☐ CONTRACT ☐	
TITLE	
Fifth floor master plan	
CLIENT	
Castleforge Partners Clockwise	
PROJECT NAME	
River House 48-60 High Street Belfast BT1 2DR	
DRAWN BY	
ABr	
DATE	
June 2019	
SCALE	
1:100 @ A1	
CHECKED	
AP	
DRAWING NO.	
63047_005	
REV. NO.	
00	

malcolm holles
The Linenhall
32-38 Linenhall Street
Belfast BT2 8BG
T 028 9043 6730
F 028 9043 6731
W malcolmhollis.com