


74
75
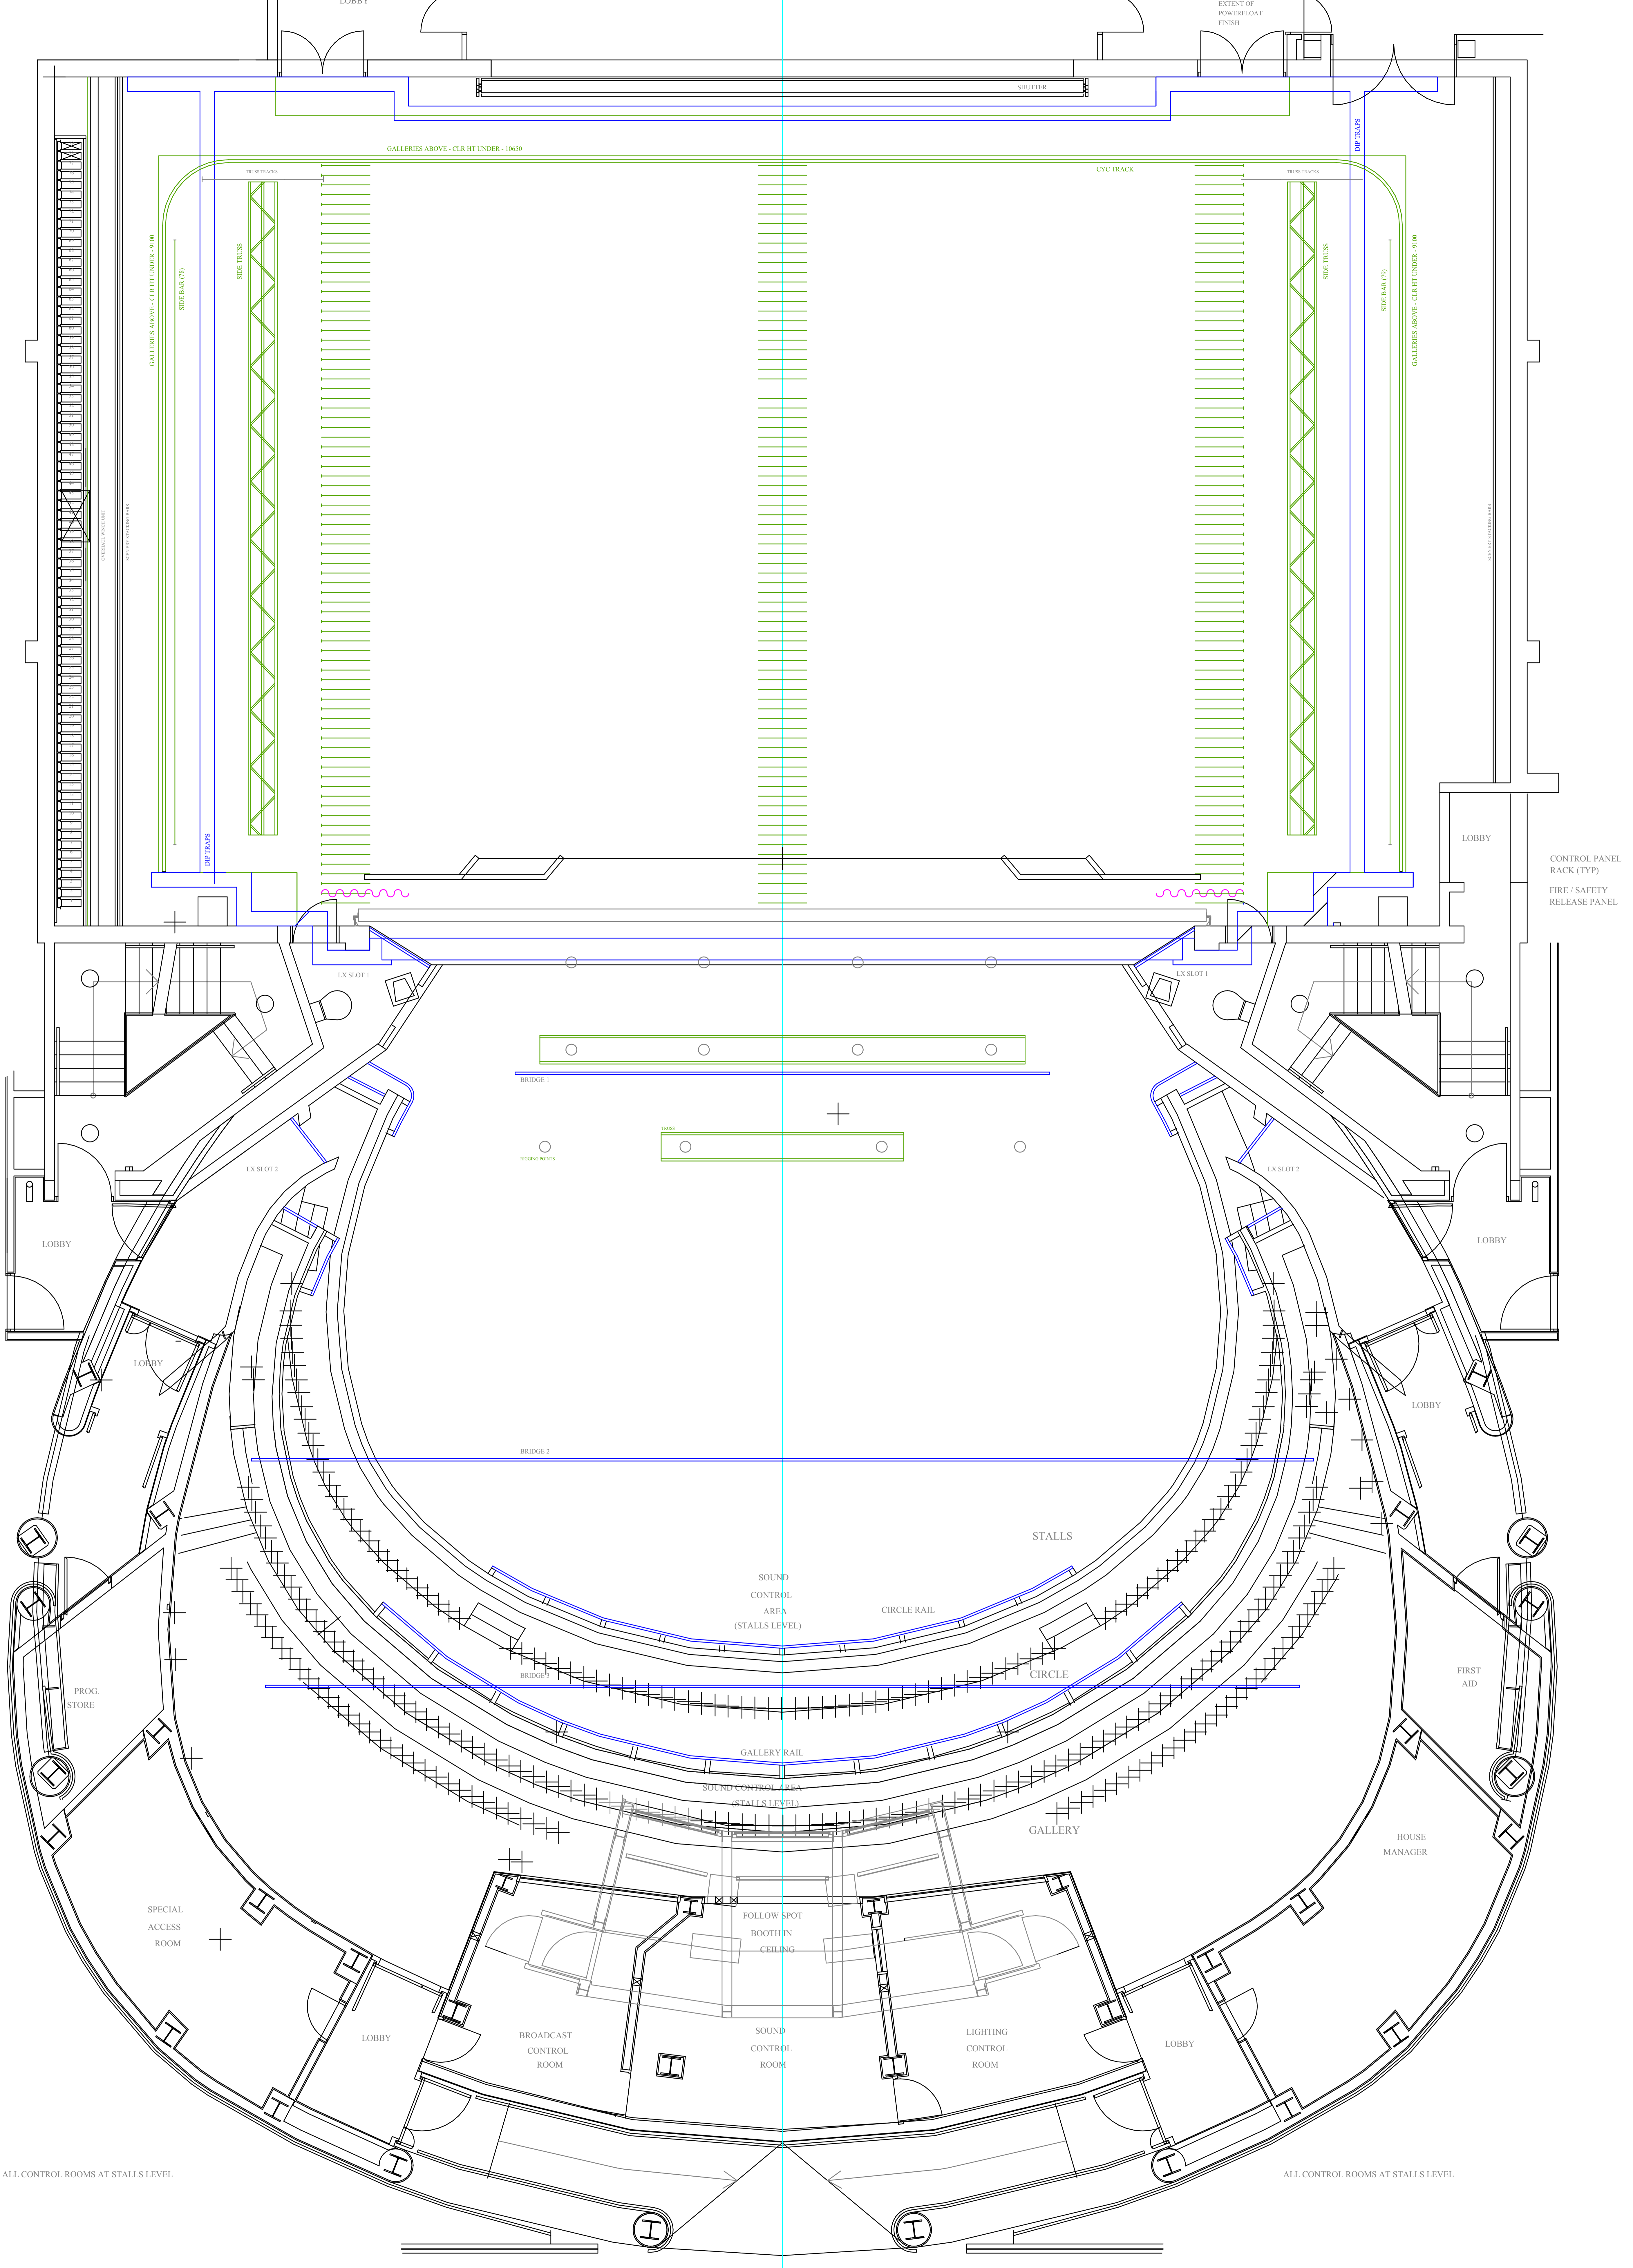

ALL CONTROL ROOMS AT STALLS LEVEL

ALL CONTROL ROOMS AT STALLS LEVEL